



| COLOR LEGEND |                                         |
|--------------|-----------------------------------------|
| ①            | SHERWIN WILLIAMS SW 7004 SNOWBOUND      |
| ②            | SHERWIN WILLIAMS SW 6078 REALIST BEIGE  |
| ③            | SHERWIN WILLIAMS SW 6077 EVERYDAY WHITE |


- ① SHERWIN WILLIAMS SW 7004 SNOWBOUND
- ② SHERWIN WILLIAMS SW 6078 REALIST BEIGE
- ③ SHERWIN WILLIAMS SW 6077 EVERYDAY WHITE

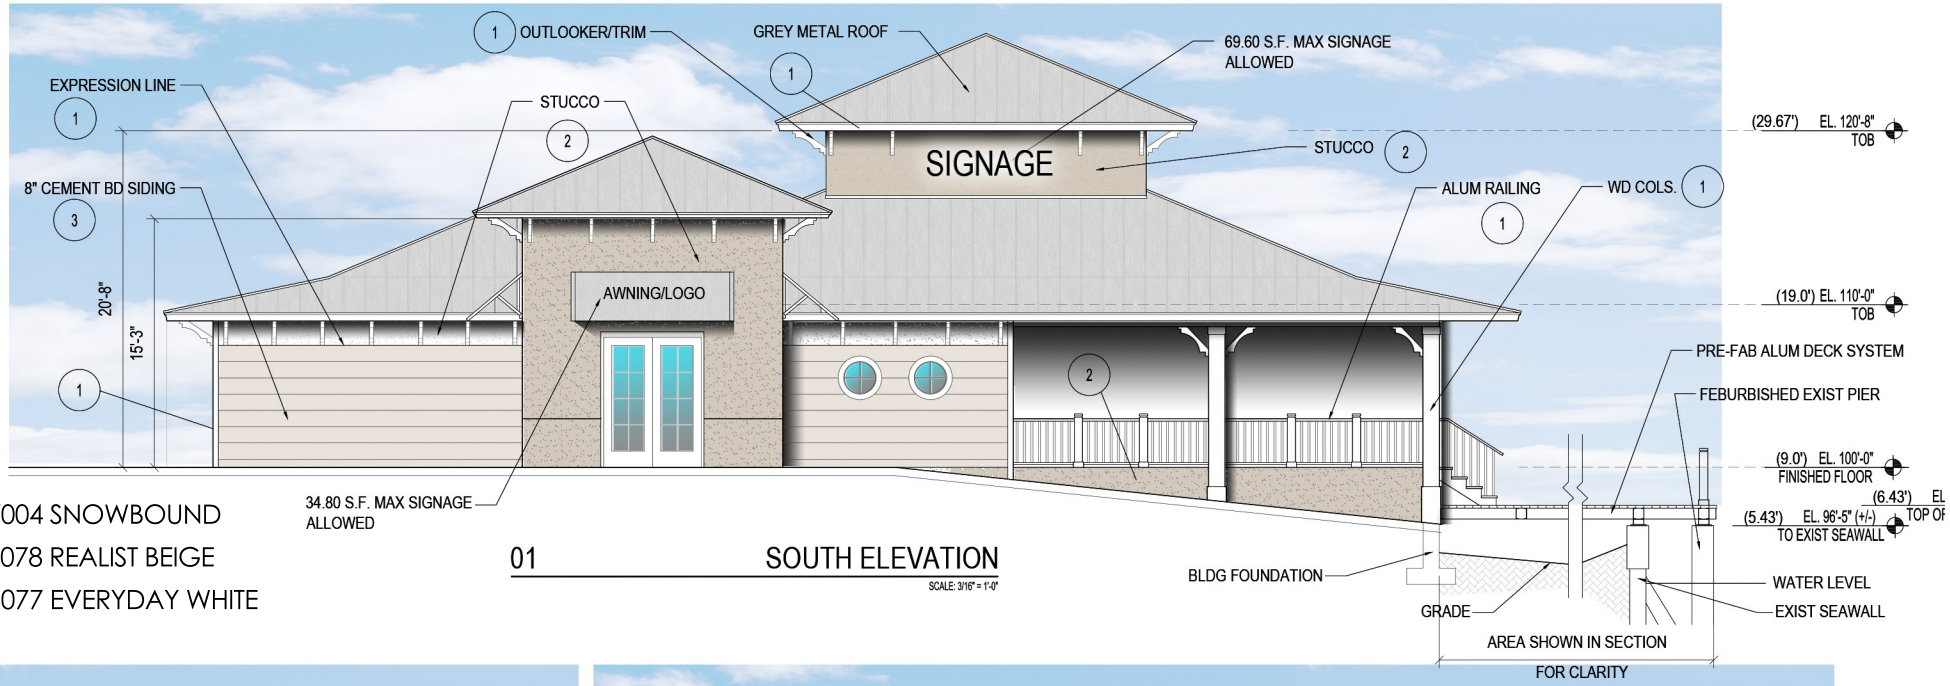


01 SOUTH ELEVATION  
SCALE: 3/16" = 1'-0"

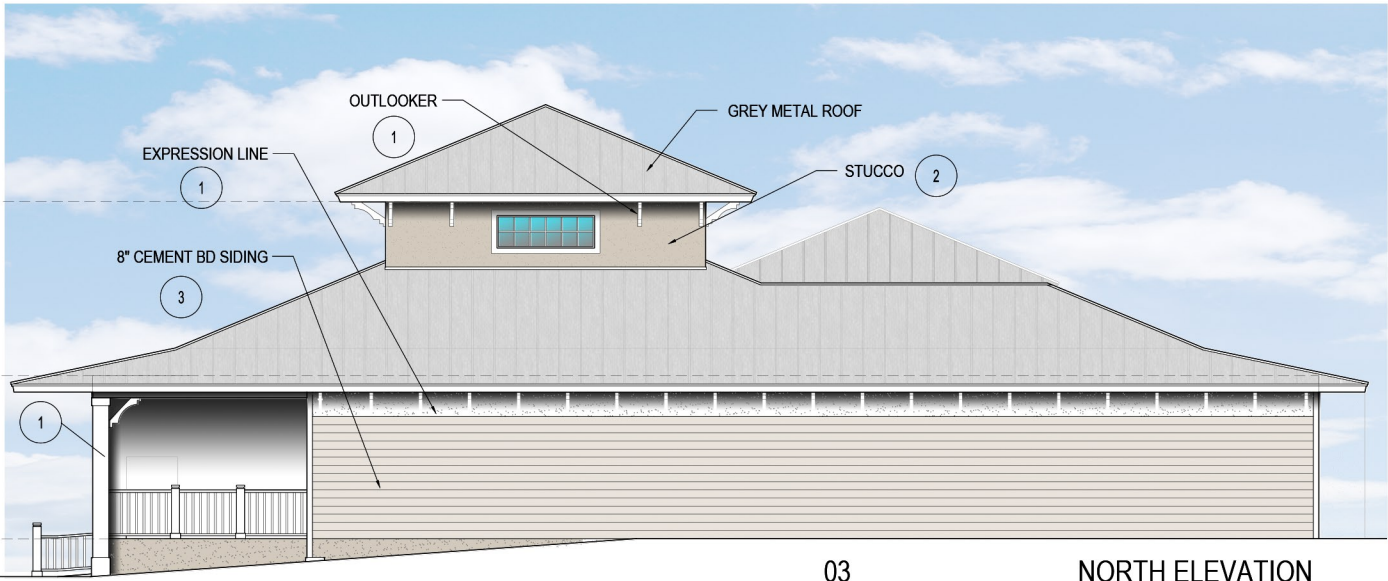

03 NORTH ELEVATION  
SCALE: 3/16" = 1'-0"

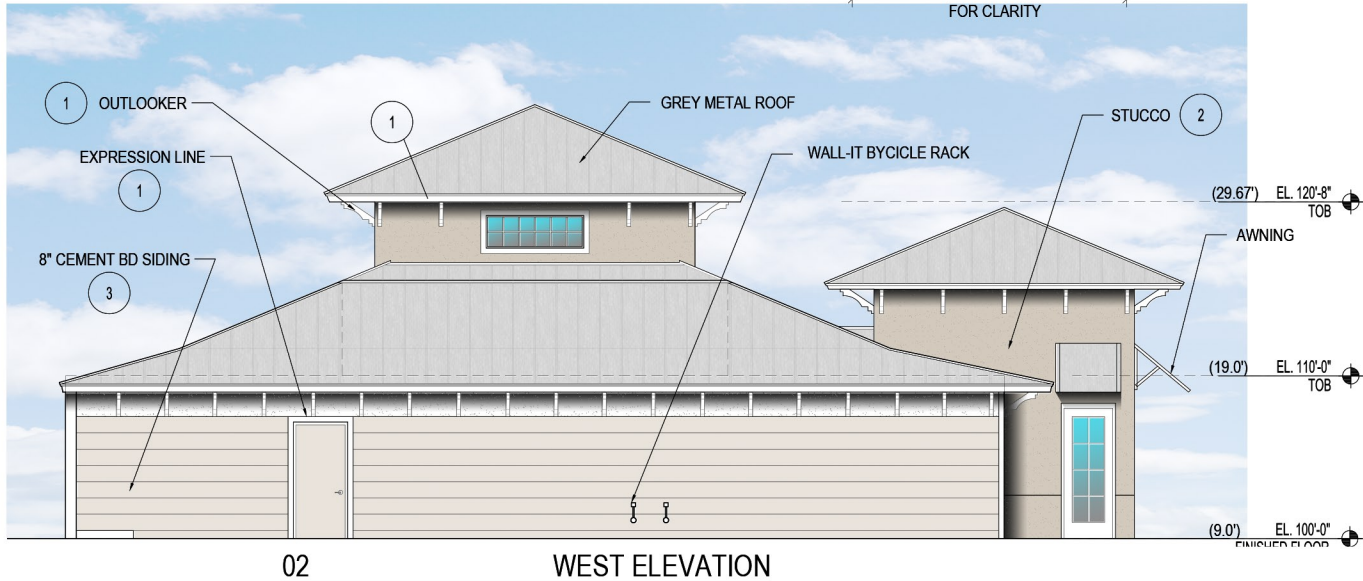

02 WEST ELEVATION  
SCALE: 3/16" = 1'-0"

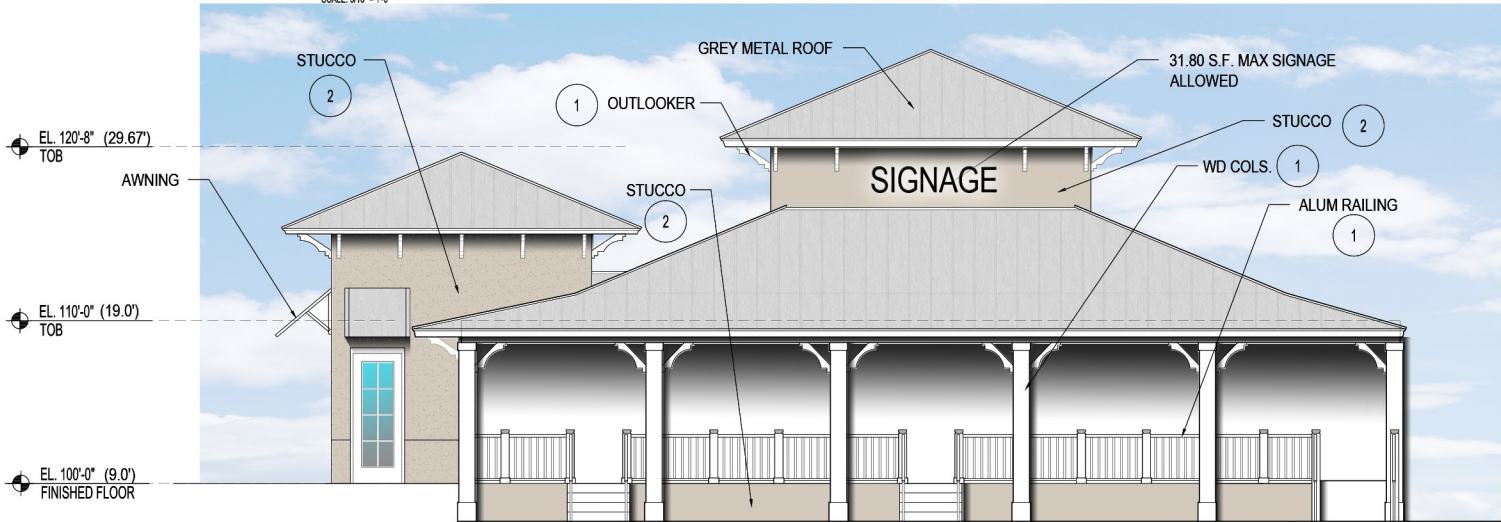

04 EAST ELEVATION  
SCALE: 3/16" = 1'-0"

**HARVARD•JOLLY**  
**ARCHITECTURE**

Ft. Myers 239-275-7774  
Jacksonville 904-396-3300  
Orlando 407-667-7727  
St. Petersburg 813-726-8661  
Tampa 813-286-9209  
West Palm Beach 561-478-4457  
A-AC000119  
www.harvardjolly.com  
DESIGN OFFICE LOCATION: 2047 VISTA PARKWAY, STE. 100, WEST PALM BEACH, FL. 33411, PH. 561.478.4457

NEW RESTAURANT  
CRAB POT SITE  
386 EAST BLUE HERON BLVD.  
RIVIERA BEACH, FLORIDA

|           |          |
|-----------|----------|
| Comm. No: | 15158.00 |
| Date:     | 9-26-16  |
| Drawn:    | LPC      |
| Revised:  |          |
| △         |          |
| △         |          |
copyright 2016

THE CONTENTS OF THESE DOCUMENTS, INCLUDING OF THE DESIGN AND CONSTRUCTION, ARE PROVIDED BY THE ARCHITECT SHALL USE ALL LOCAL AGENCIES AVAILABLE TO VERIFY AND CONFIRM. ANY USE NOT AUTHORIZED IN WRITING BY THE ARCHITECT IS PROHIBITED.

René Tercilla AIA, REFP

C1.1