


EAST ELEVATION
SCALE: 1/4" = 1'-0"
1
A-4.2

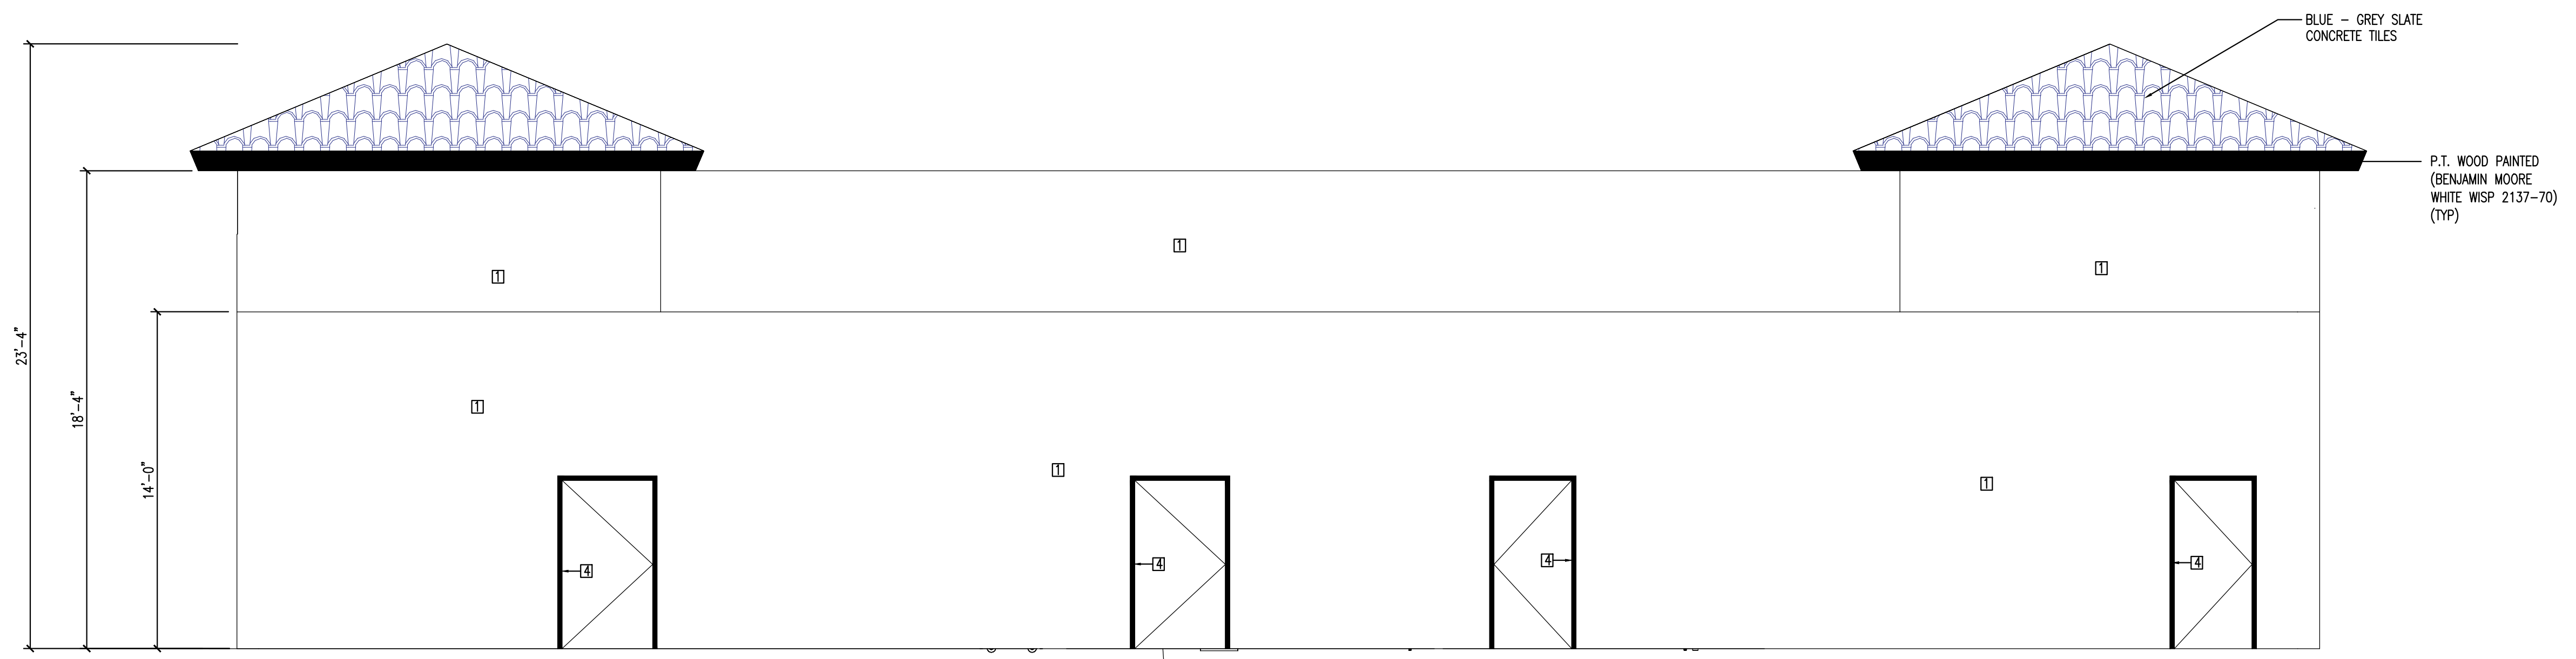


NORTH ELEVATION
SCALE: 1/4" = 1'-0"
1
A-4.2

ELEVATIONS

- 1 PAINTED STUCCO SMOOTH FINISH (BENJAMIN MOORE GRACEFUL SEA 767)
- 2 2" RAISED STUCCO MATTE FINISH PAINTED (BENJAMIN MOORE LAGUNA BLUE 2059-30)
- 3 2" RAISED STUCCO MATTE FINISH PAINTED (BENJAMIN MOORE ICED SLATE 2130-60)
- 4 P.T. WOOD PAINTED (BENJAMIN MOORE WHITE WISP 2137-70) (TYP)
- 5 METAL FRAME PAINTED (BENJAMIN MOORE WHITE WISP 2137-70) (TYP)

RODRIGUEZ & ANGLIN
PROFESSIONAL DESIGN, INC.
8404 NW 59th STREET
TAMARAC, FL 33321
Tel. 305-748-4013
E-Mail: rha@rha.com

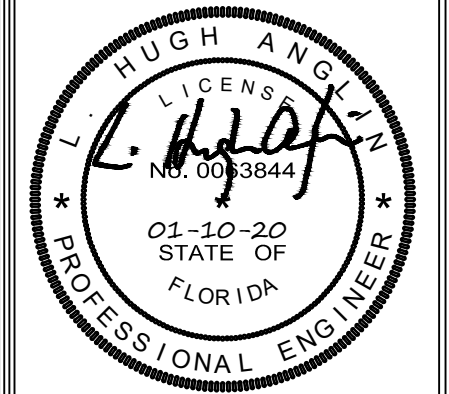

BUCKLE
VANN

Project Name and Address :
**BLUE LAGOON PLAZA
AT
200 WEST BLUE HERON BOULEVARD
RIVIERA BEACH, FL 33404**

REVISIONS
REVIEW COMMENTS 11-15-19

SHEET
A-4.2
OF
PROJECT # RAPD-1801-6

A-4.2