



- 1 PAINTED STUCCO  
SMOOTH FINISH  
(BENJAMIN MOORE  
GRACEFUL SEA 767)
- 2 2" RAISED STUCCO  
MATTE FINISH PAINTED  
(BENJAMIN MOORE  
LAGUNA BLUE 2059-30)
- 3 2" RAISED STUCCO  
MATTE FINISH PAINTED  
(BENJAMIN MOORE  
ICED SLATE 2130-60)
- 4 P.T. WOOD PAINTED  
(BENJAMIN MOORE  
WHITE WISP 2137-70)  
(TYP)
- 5 METAL FRAME PAINTED  
(BENJAMIN MOORE  
WHITE WISP 2137-70)  
(TYP)

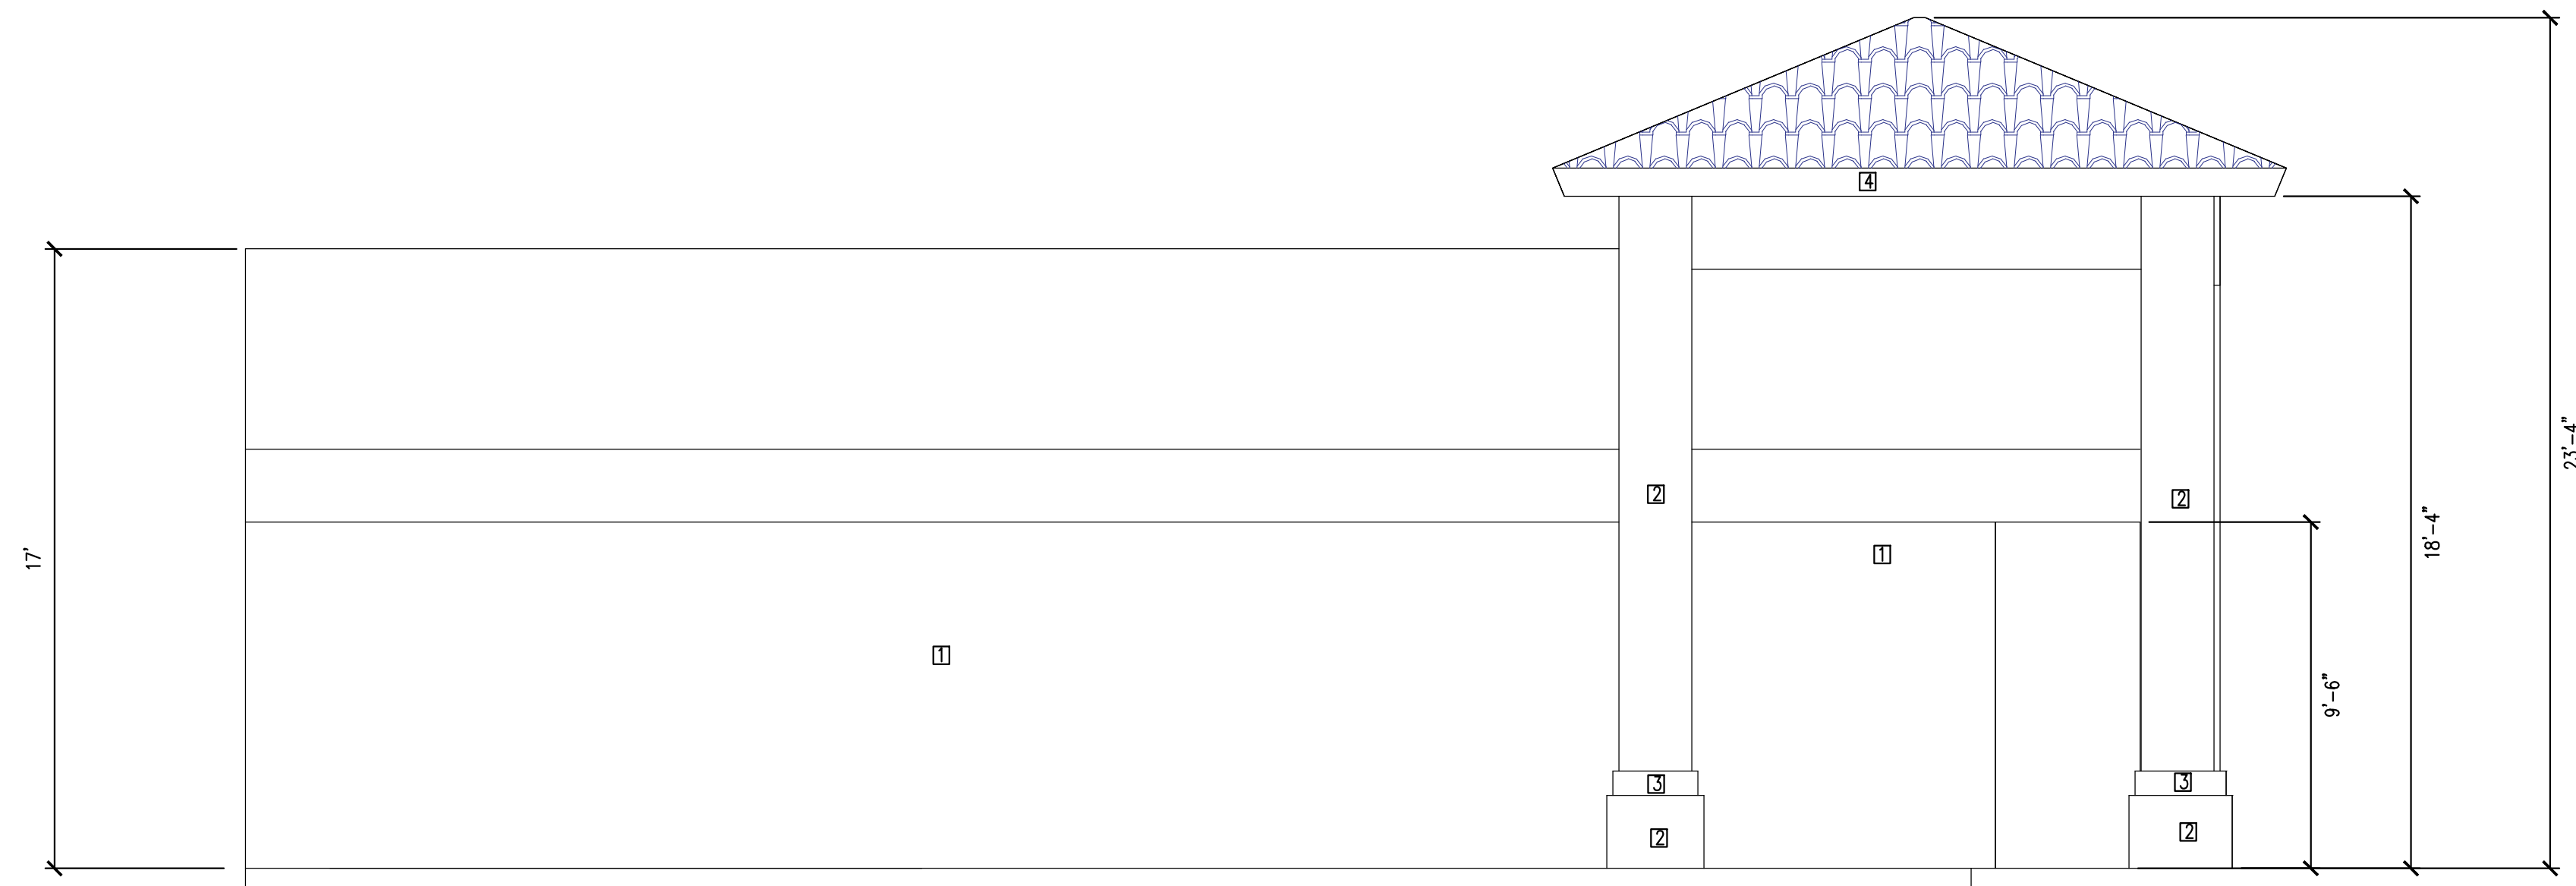


**WEST ELEVATION** 1  
SCALE: 1/4" = 1'-0" A-4.1

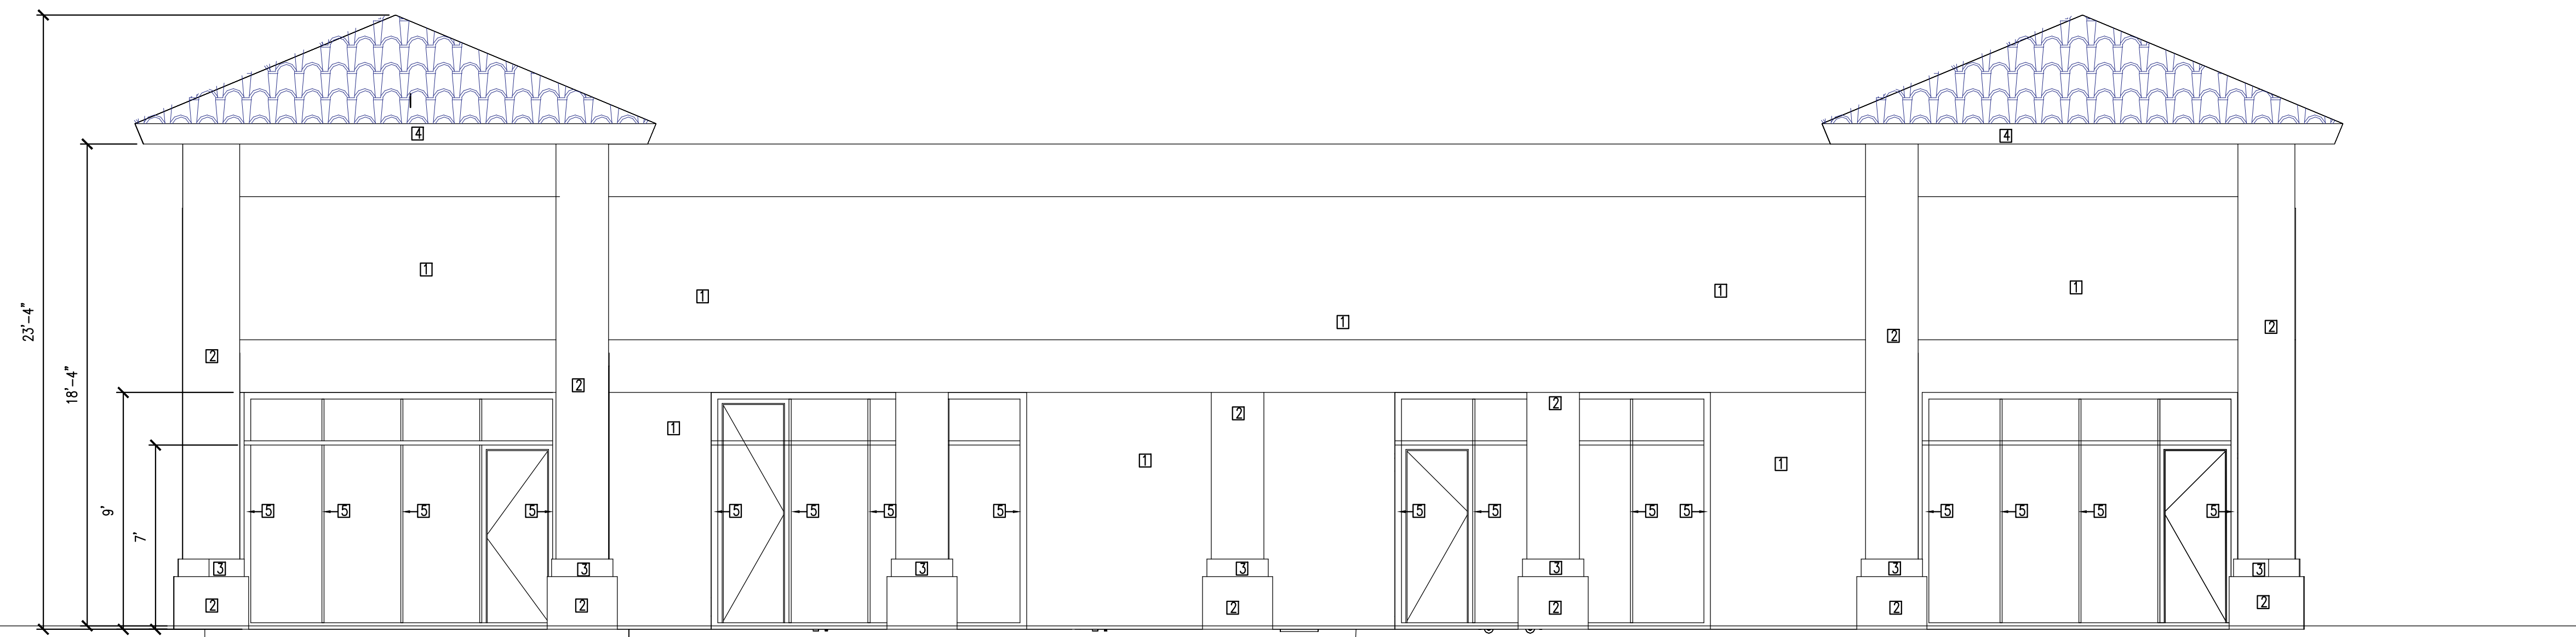

**SOUTH ELEVATION** 1  
SCALE: 1/4" = 1'-0" A-4.2

ELEVATIONS ▲

**R** **RODRIGUEZ & ANGLIN**  
PROFESSIONAL DESIGN, INC.  
8404 NW 59th STREET  
TAMARAC, FL 33321  
MECHANICAL, PLUMBING, ELECTRICAL,  
FIRE ALARM & FIRE PROTECTION.  
Tel. 305-748-4813  
E-Mail: rha@ra-inc.com

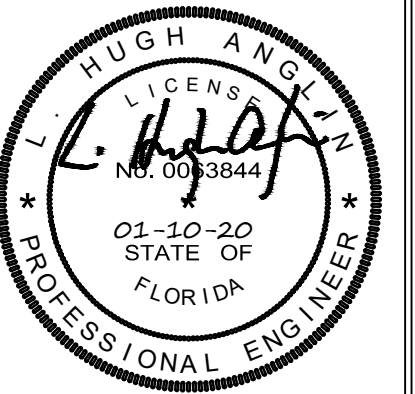

**BUCKLE**  
VANN

Project Name and Address :  
**BLUE LAGOON PLAZA  
AT  
200 WEST BLUE HERON BOULEVARD  
RIVIERA BEACH, FL 33404**

**REVISIONS**

▲ REVIEW COMMENTS 11-15-19

SHEET  
**A-4.1**  
OF  
PROJECT # RAPD-1801-6

**A-4.1**