




1 WEST ELEVATION  
1/16" = 1'-0"

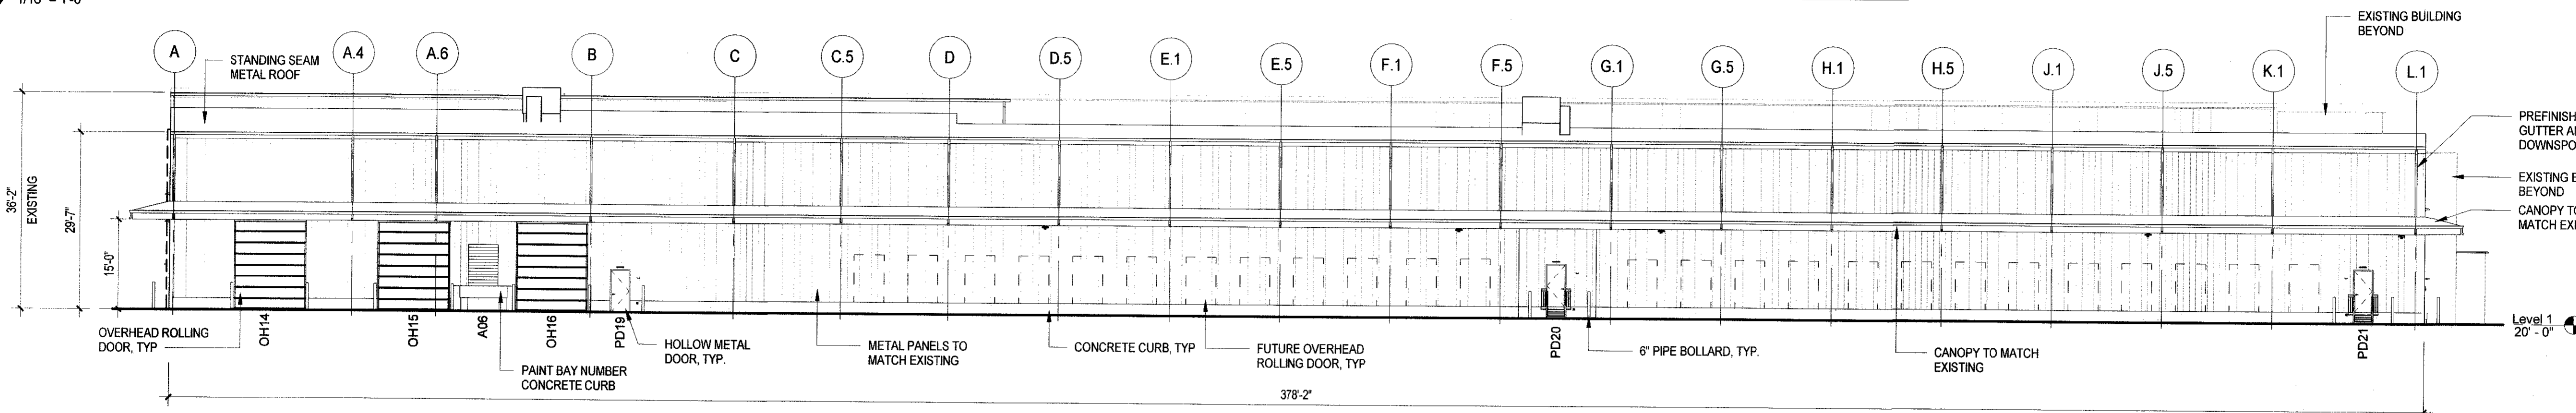


2 SOUTH ELEVATION  
1/16" = 1'-0"

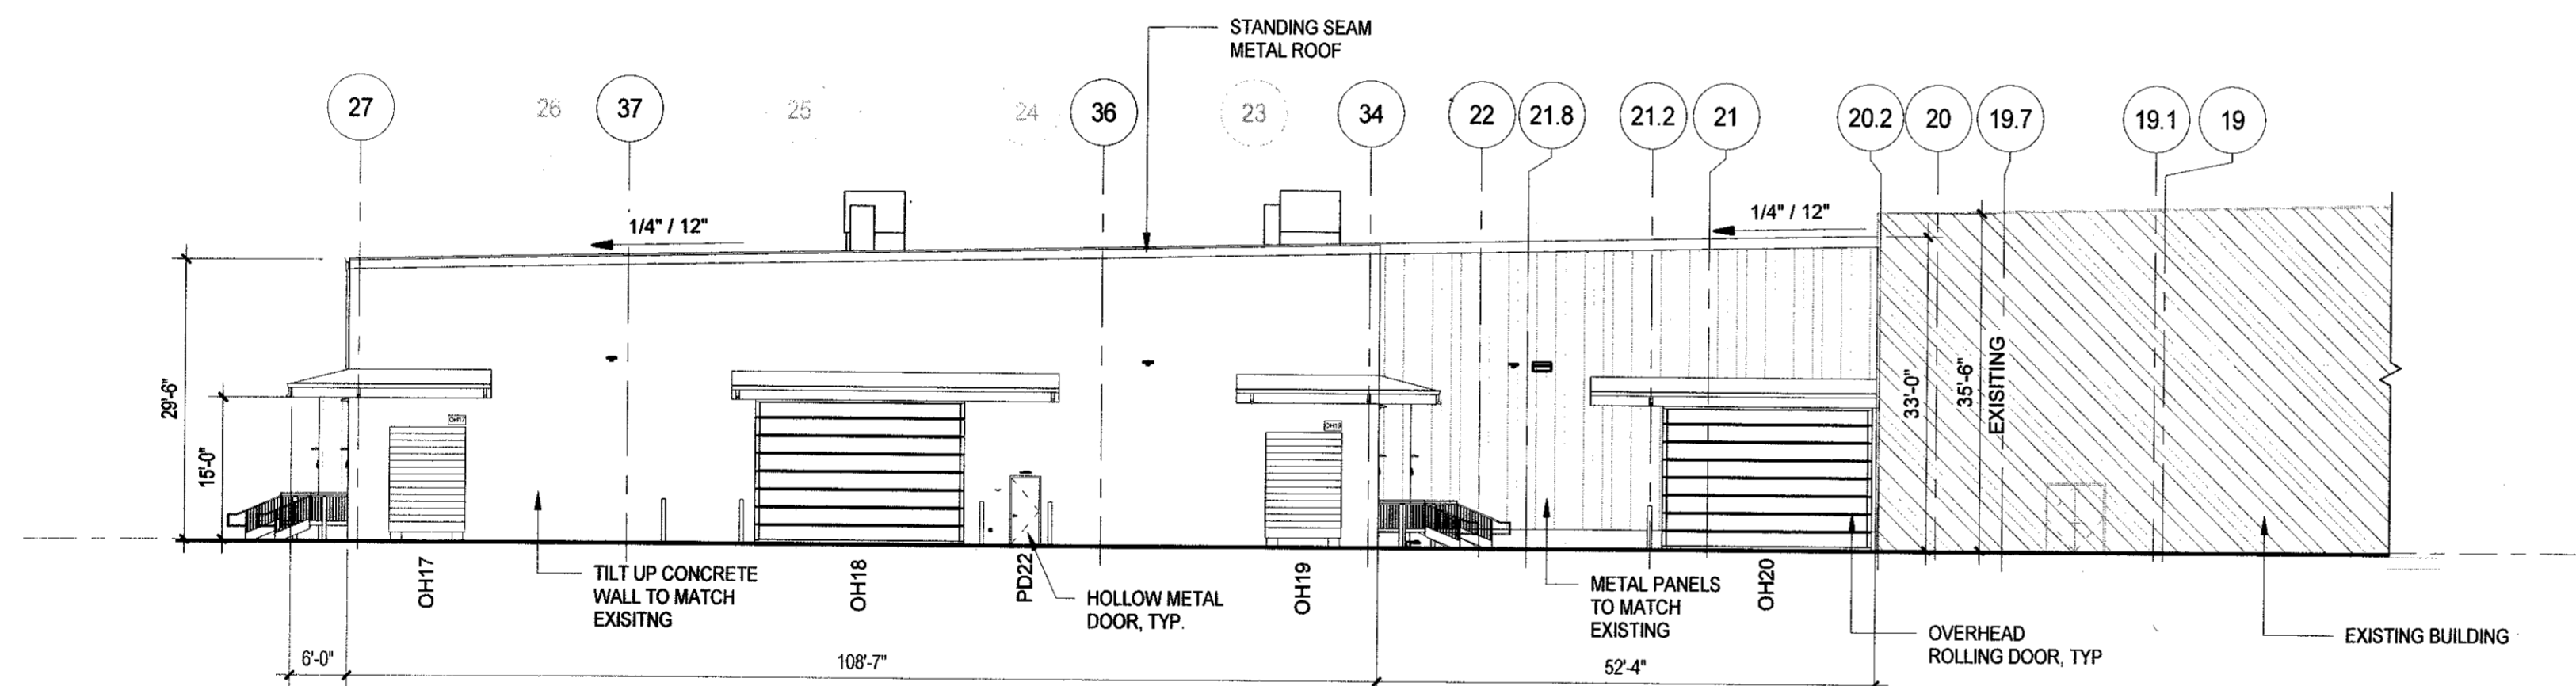


3 EAST ELEVATION  
1/16" = 1'-0"

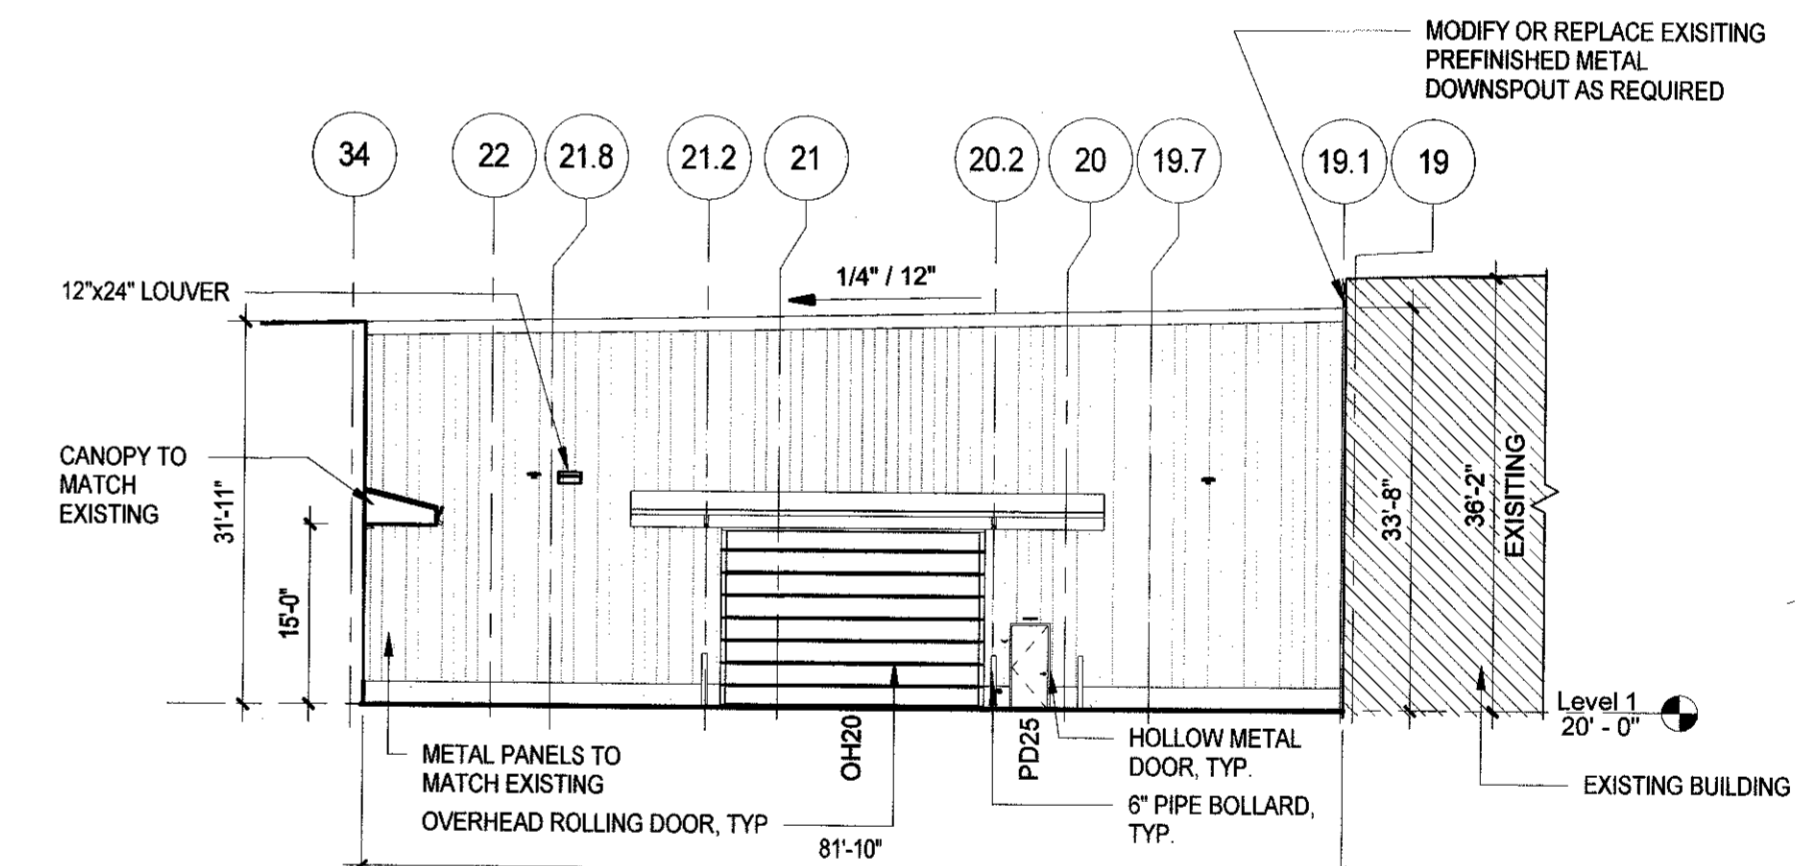

4 EAST ELEVATION  
1/16" = 1'-0"

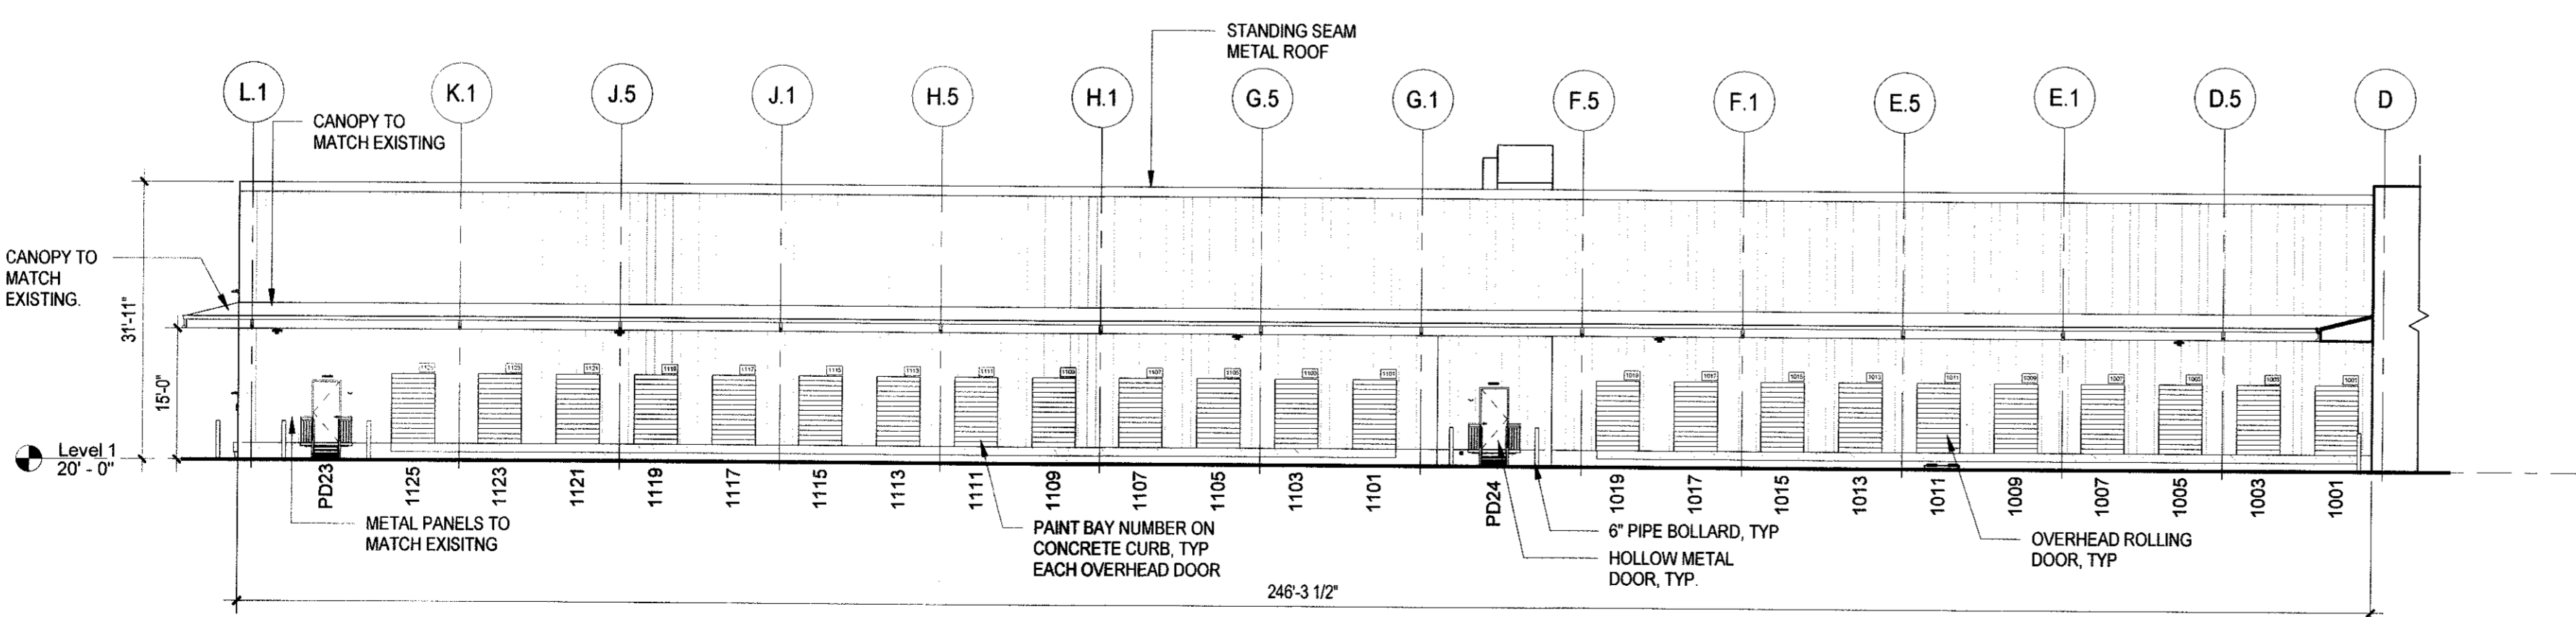

5 NORTH ELEVATION  
1/16" = 1'-0"

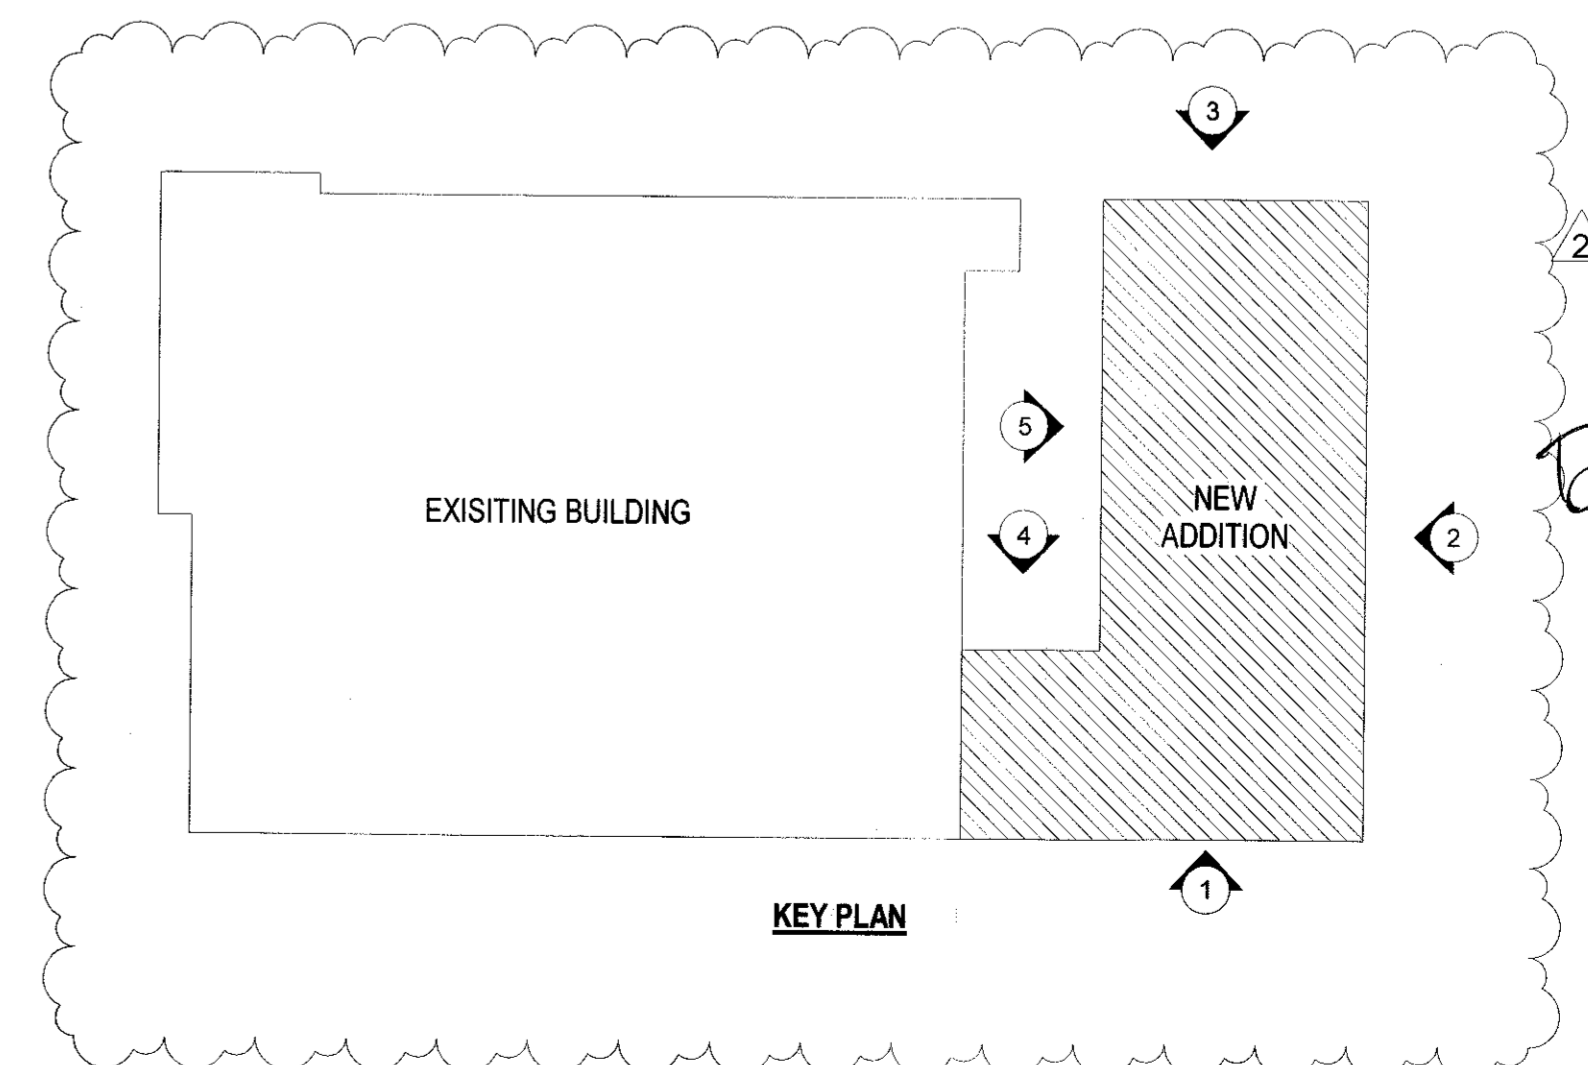

PROJECT NUMBER	19-160	DATE	05.15.20	DRAWN BY	JSH
REVISIONS					
NO.	1	DATE / DESCRIPTION	8-28-2020 - RESUBMITTAL		
	2	DATE / DESCRIPTION	10-1-2020 - RESUBMITTAL		

**RIVIERA BEACH BUILDING EXPANSION**

UNITED PARCEL SERVICE  
2001 AVENUE P  
RIVIERA BEACH, FLORIDA

STATE OF FLORIDA  
DAVID A. BURNET  
REGISTERED ARCHITECT  
AR93757

David A Burnet  
FL Reg AR93757