





ELEVATION LEGEND	
01	MANSARD COLOR - BRICKDUST
02	MANSARD TRIM COLOR - DRIFTWOOD
03	BODY COLOR - ROCK ROSE
04	SKIRTING COLOR - CASA BLANCA
05	WINDOW TRIM COLOR - BRICKDUST
06	DOOR COLOR - SEQUOIA
07	CORNER TRIM COLOR - CASA BLANCA
08	BOTTOM TRIM COLOR - ROCK ROSE

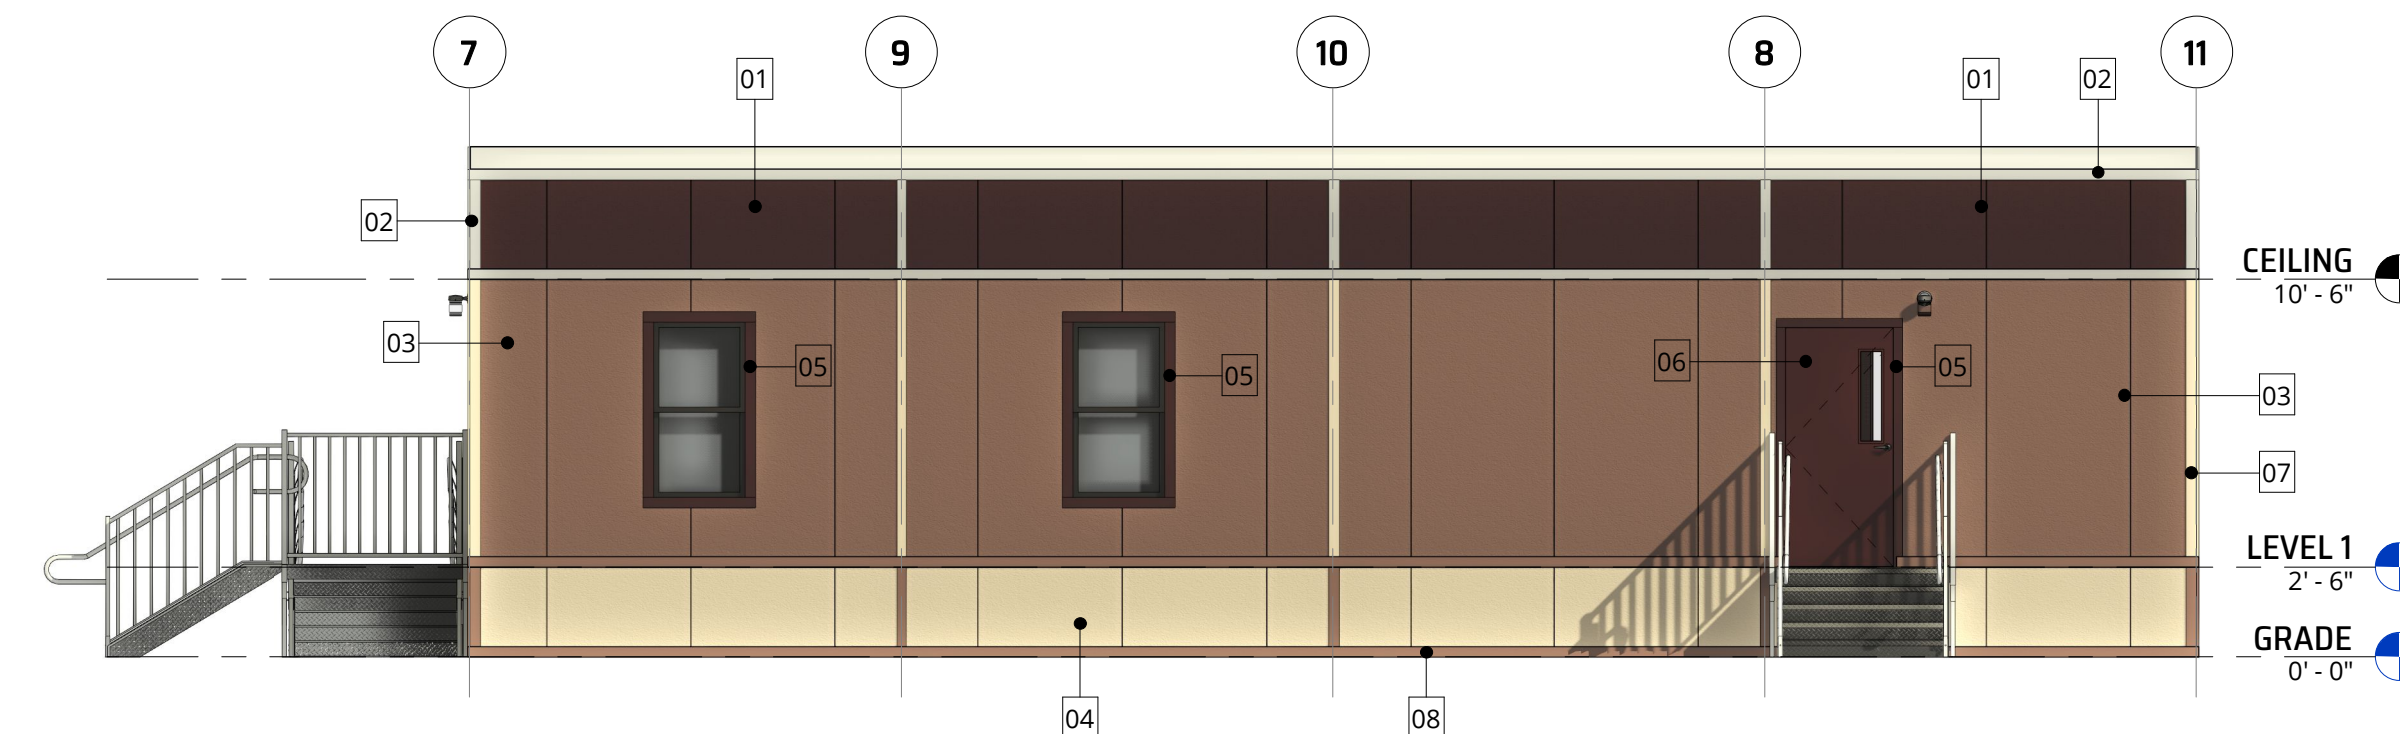


**1 WEST ELEVATION**  
3/16" = 1'-0"



**2 SOUTH ELEVATION**  
3/16" = 1'-0"

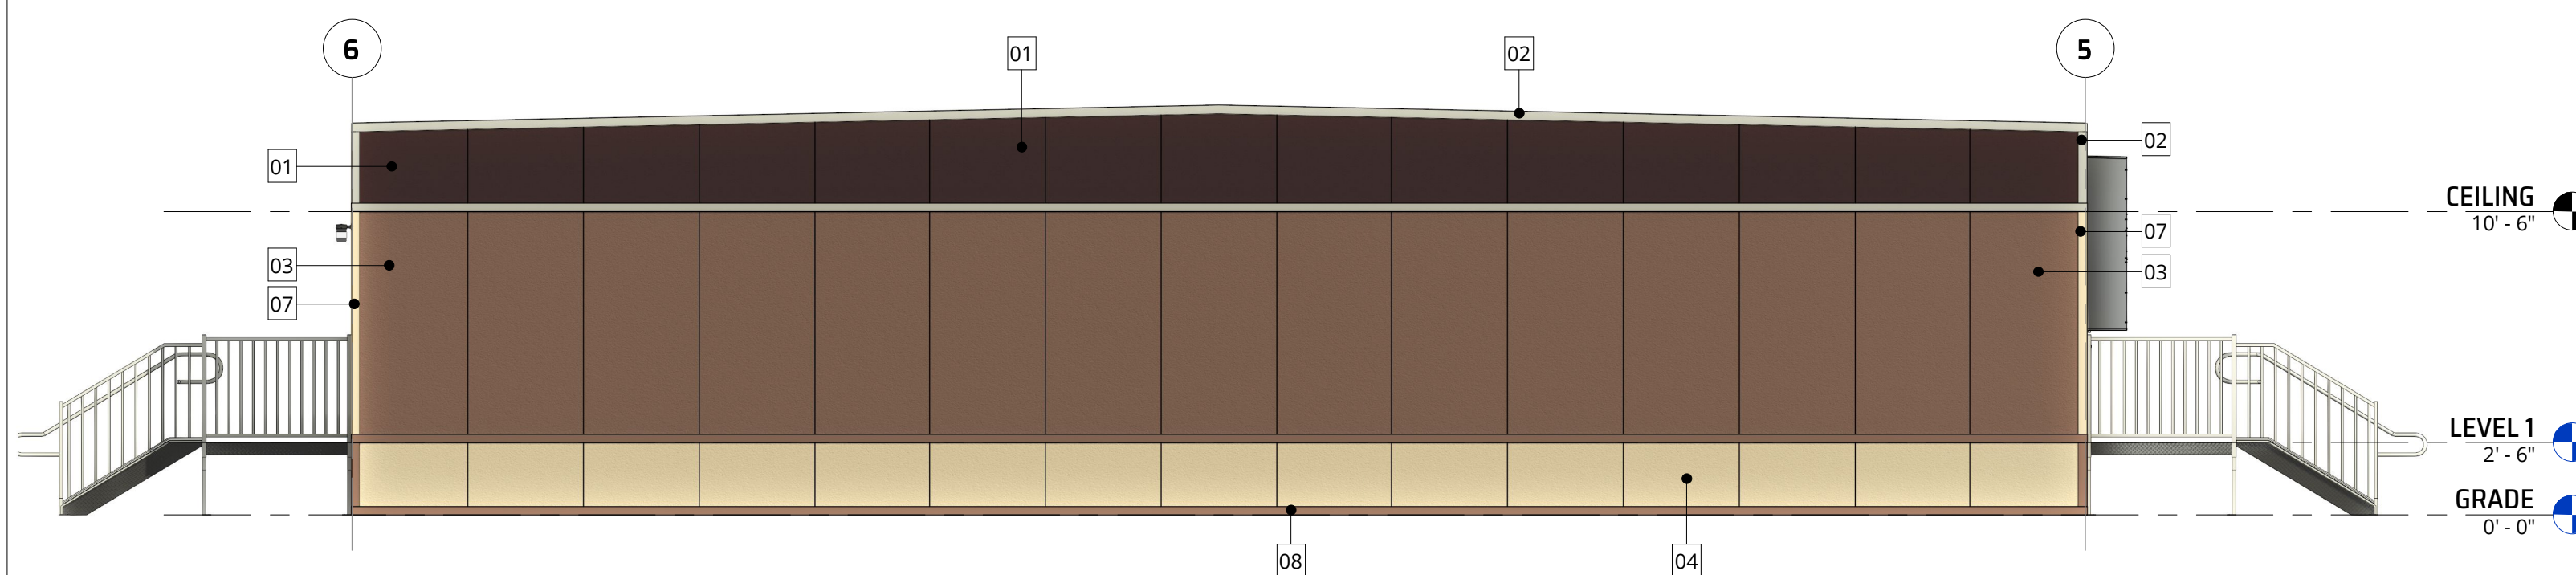

**3 EAST ELEVATION**  
3/16" = 1'-0"

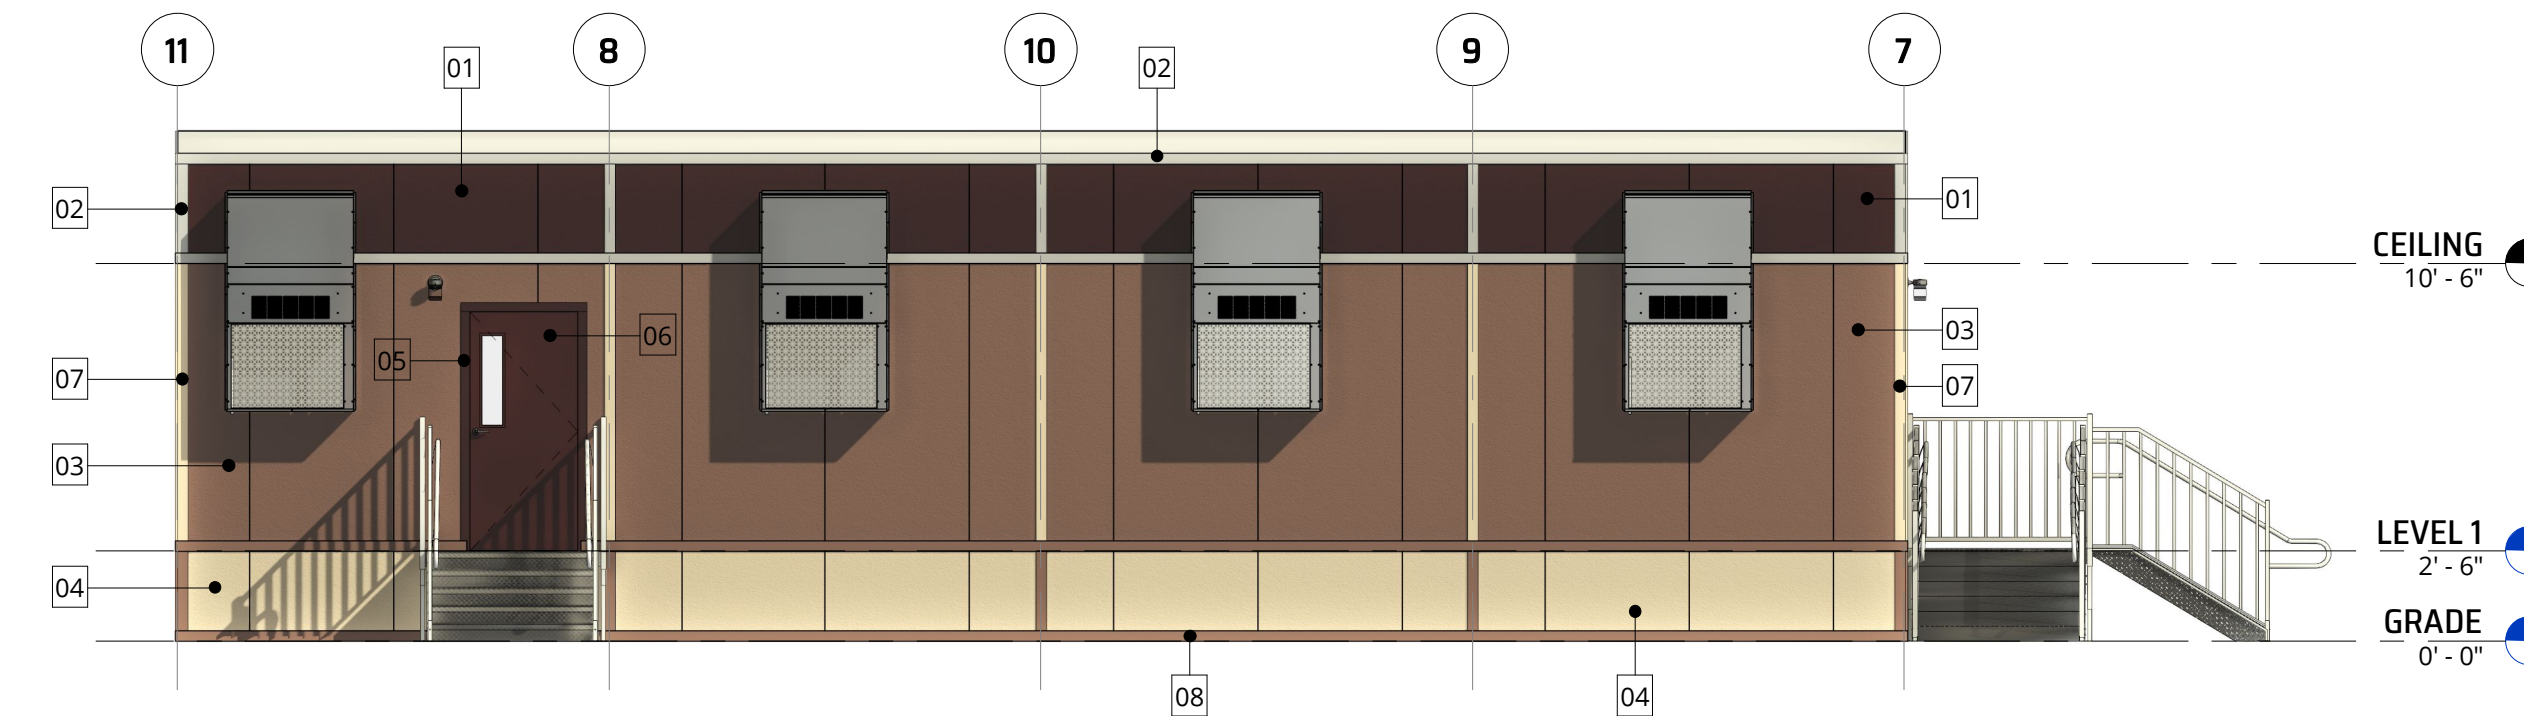

**4 NORTH ELEVATION**  
3/16" = 1'-0"

**48x60 TEMPORARY FIRE HOUSE**  
**COLOR RENDERINGS**  
JLB DRAFTING SERVICES

ISSUE DATE DESCRIPTION

FILE #: JLB-101-053021  
DRAWN BY: JLB  
DATE: 05/30/21  
REP:  
ASSET #:  
ASSET TYPE:  
MODEL:

EXTERIOR  
ELEVATIONS

**A-202**