



PLAN
SCALE 1/4"=1'-0"

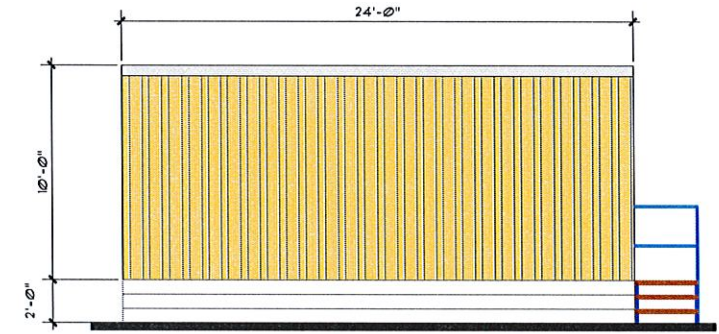


LEFT SIDE ELEVATION
SCALE 1/4"=1'-0"

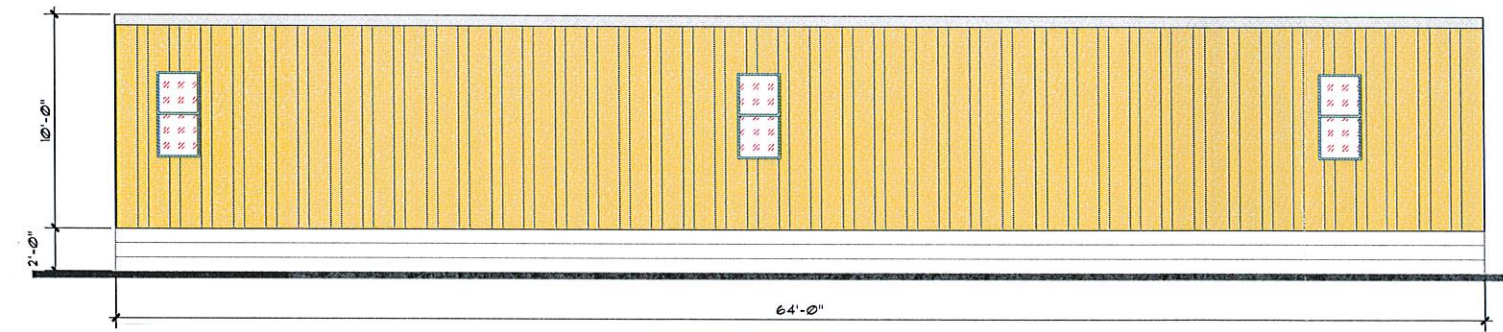


REAR ELEVATION
SCALE 1/4"=1'-0"

EXTERIOR MATERIALS
METAL PAINTED
BEIGE

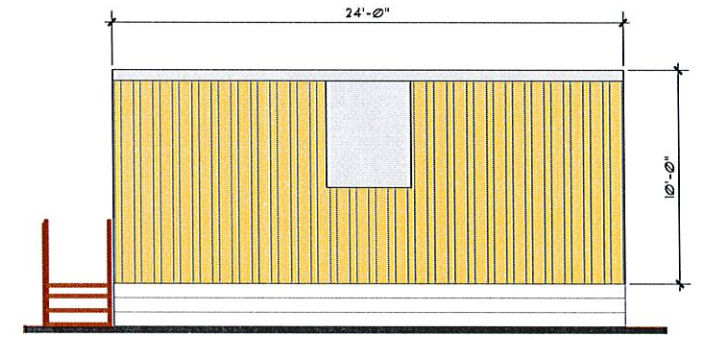

RIGHT SIDE ELEVATION
SCALE 1/4"=1'-0"

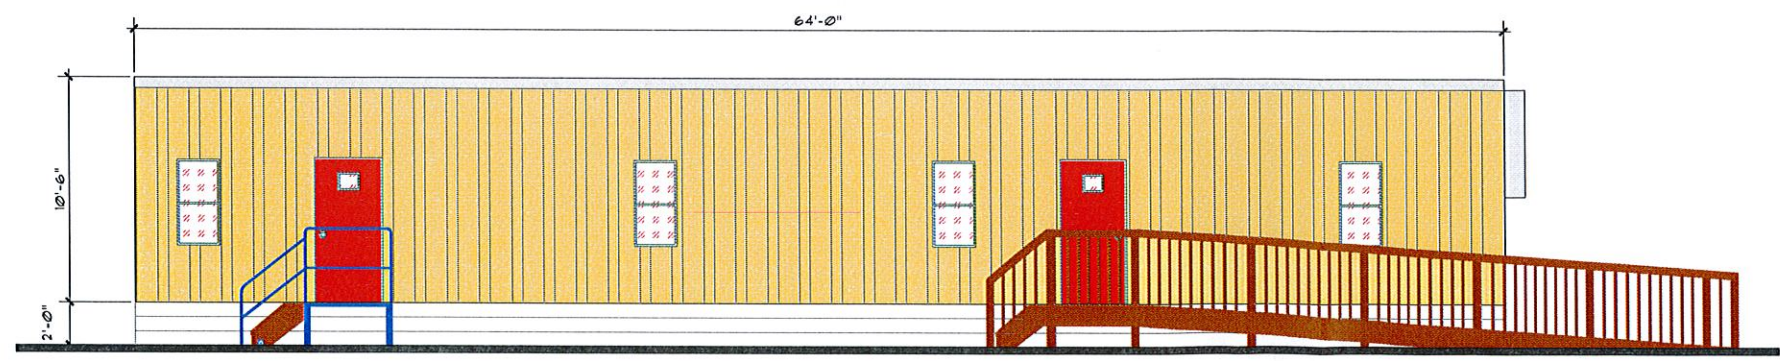

FRONT ELEVATION
SCALE 1/4"=1'-0"

EXHIBIT "C"

DESIGN	TJM	5			
DRAWN	JAO	4			
CHECKED	TJM	2			
G.C.		1			
			NO.	DATE	REVISION
					APPD BY

NOT VALID FOR CONSTRUCTION
UNLESS SIGNED BY THIS BLOCK

Messler & Associates
CONSULTING ENGINEERS
5746 VIA RIO, JUPITER, FLORIDA 33458
Phone (561) 748-6015 Fax (561) 748-6889
Certificate of Authorization No. 00003616

ALLIED TRAILERS SALES
49th TERRACE NORTH
CITY OF RIVIERA BEACH, PALM BEACH COUNTY, FL.

BUILDING ELEVATIONS

