



# BLUE HERON CAR WASH MAIN BUILDING


RIVIERA BEACH, FL

# BLUE HERON CAR WASH



## BLUE HERON CAR WASH MAIN BUILDING

RIVIERA BEACH, FL

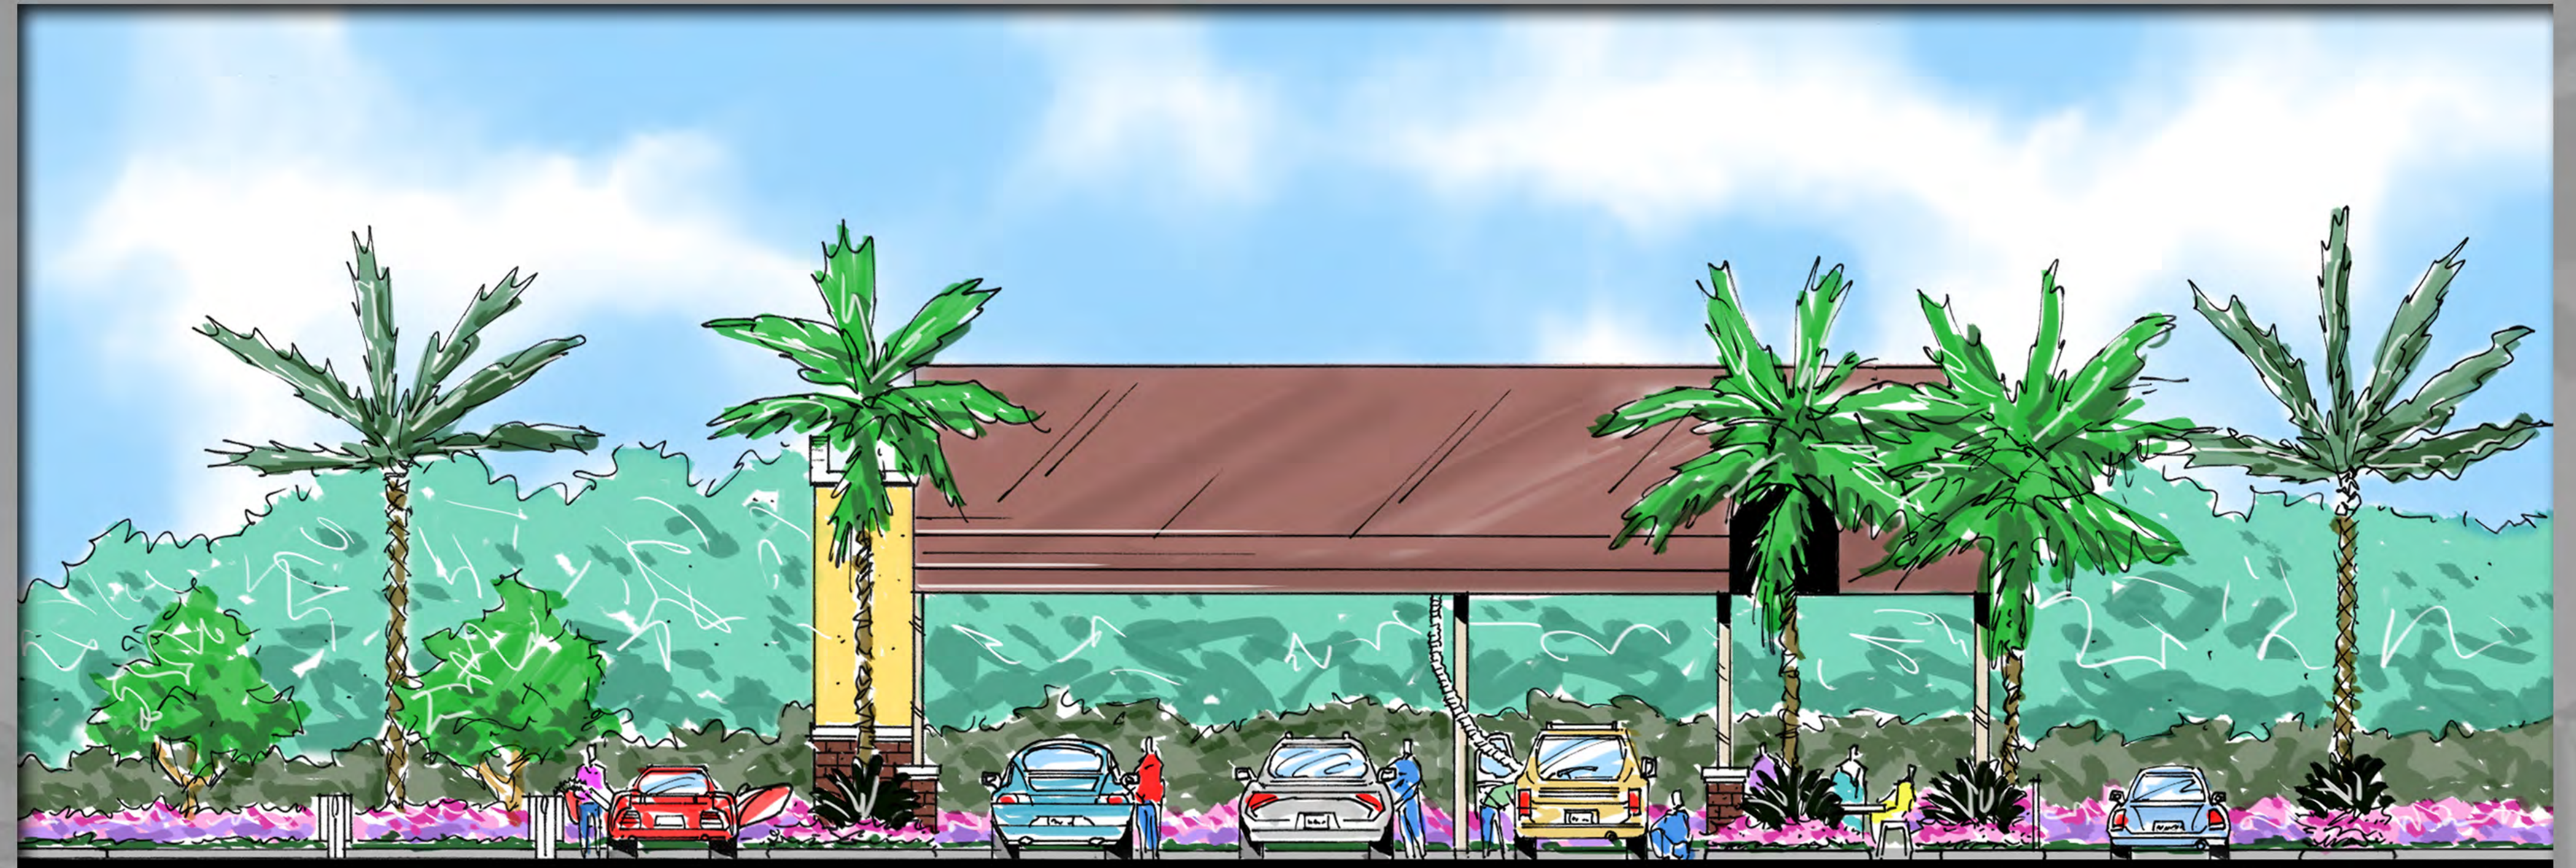

WEST AND EAST ELEVATION




NORTH ELEVATION




SOUTH ELEVATION

## BLUE HERON CAR WASH DETAIL AREA


RIVIERA BEACH, FL

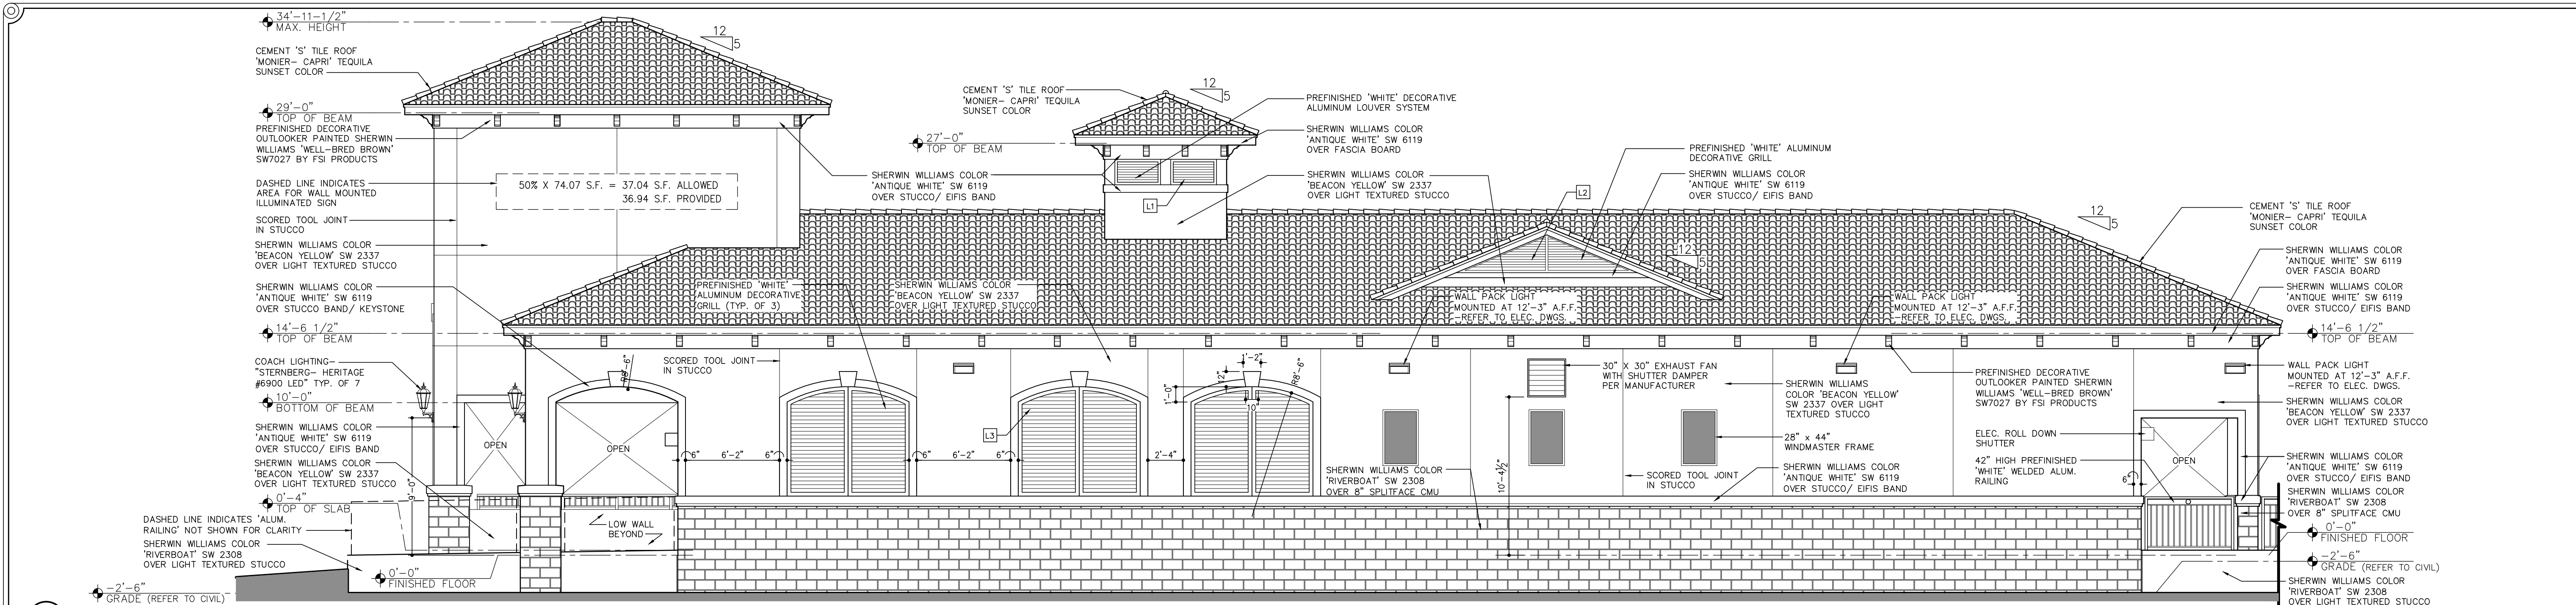


**1 WEST ELEVATION**

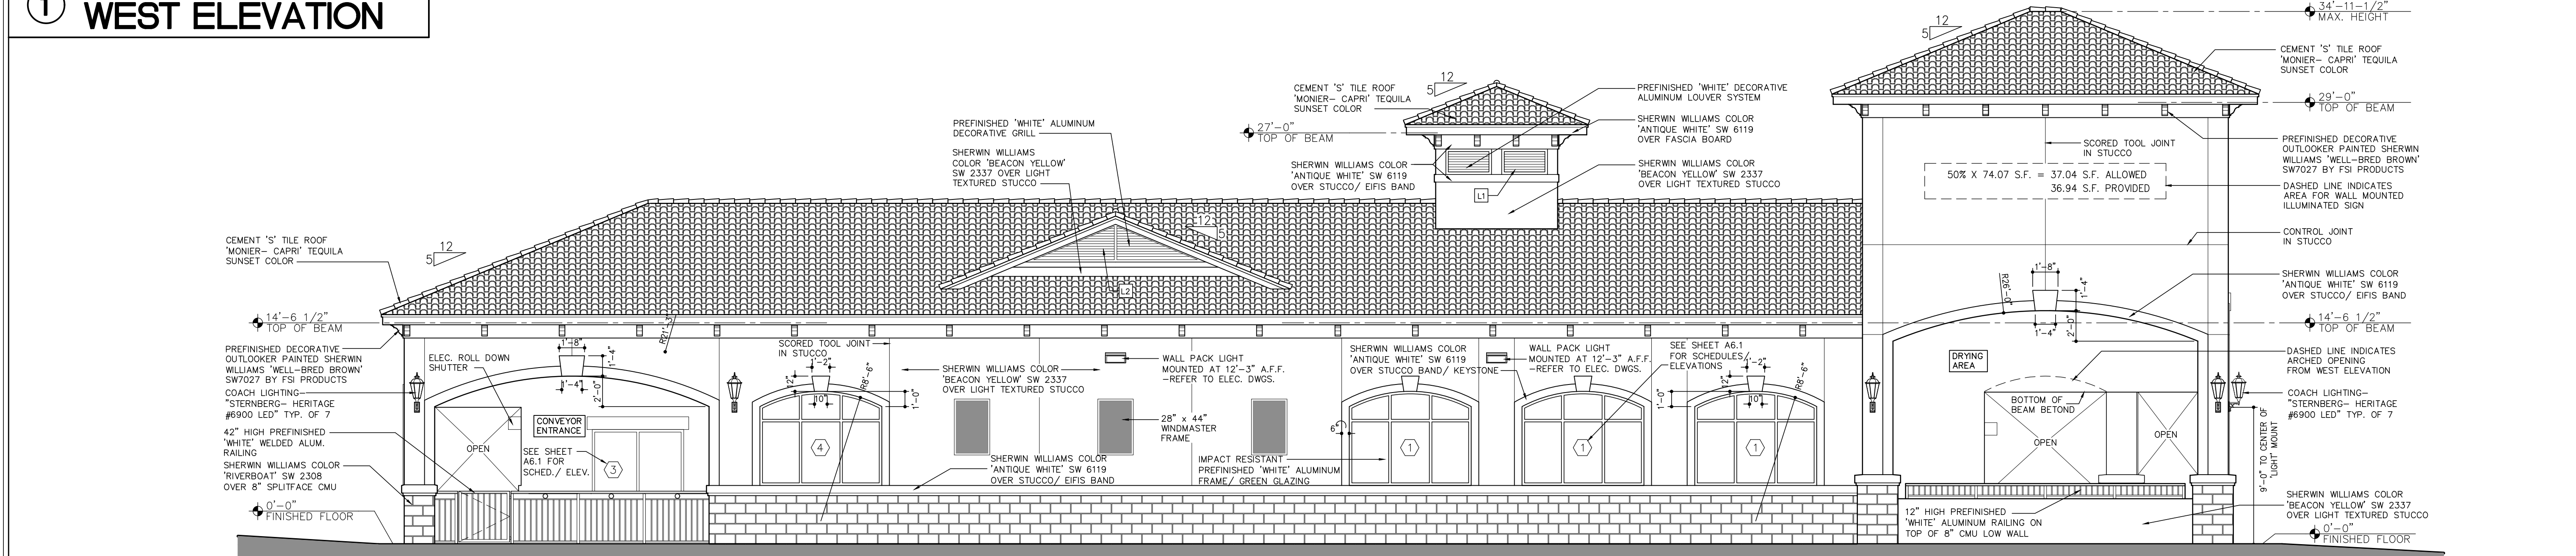

**2 EAST ELEVATION**

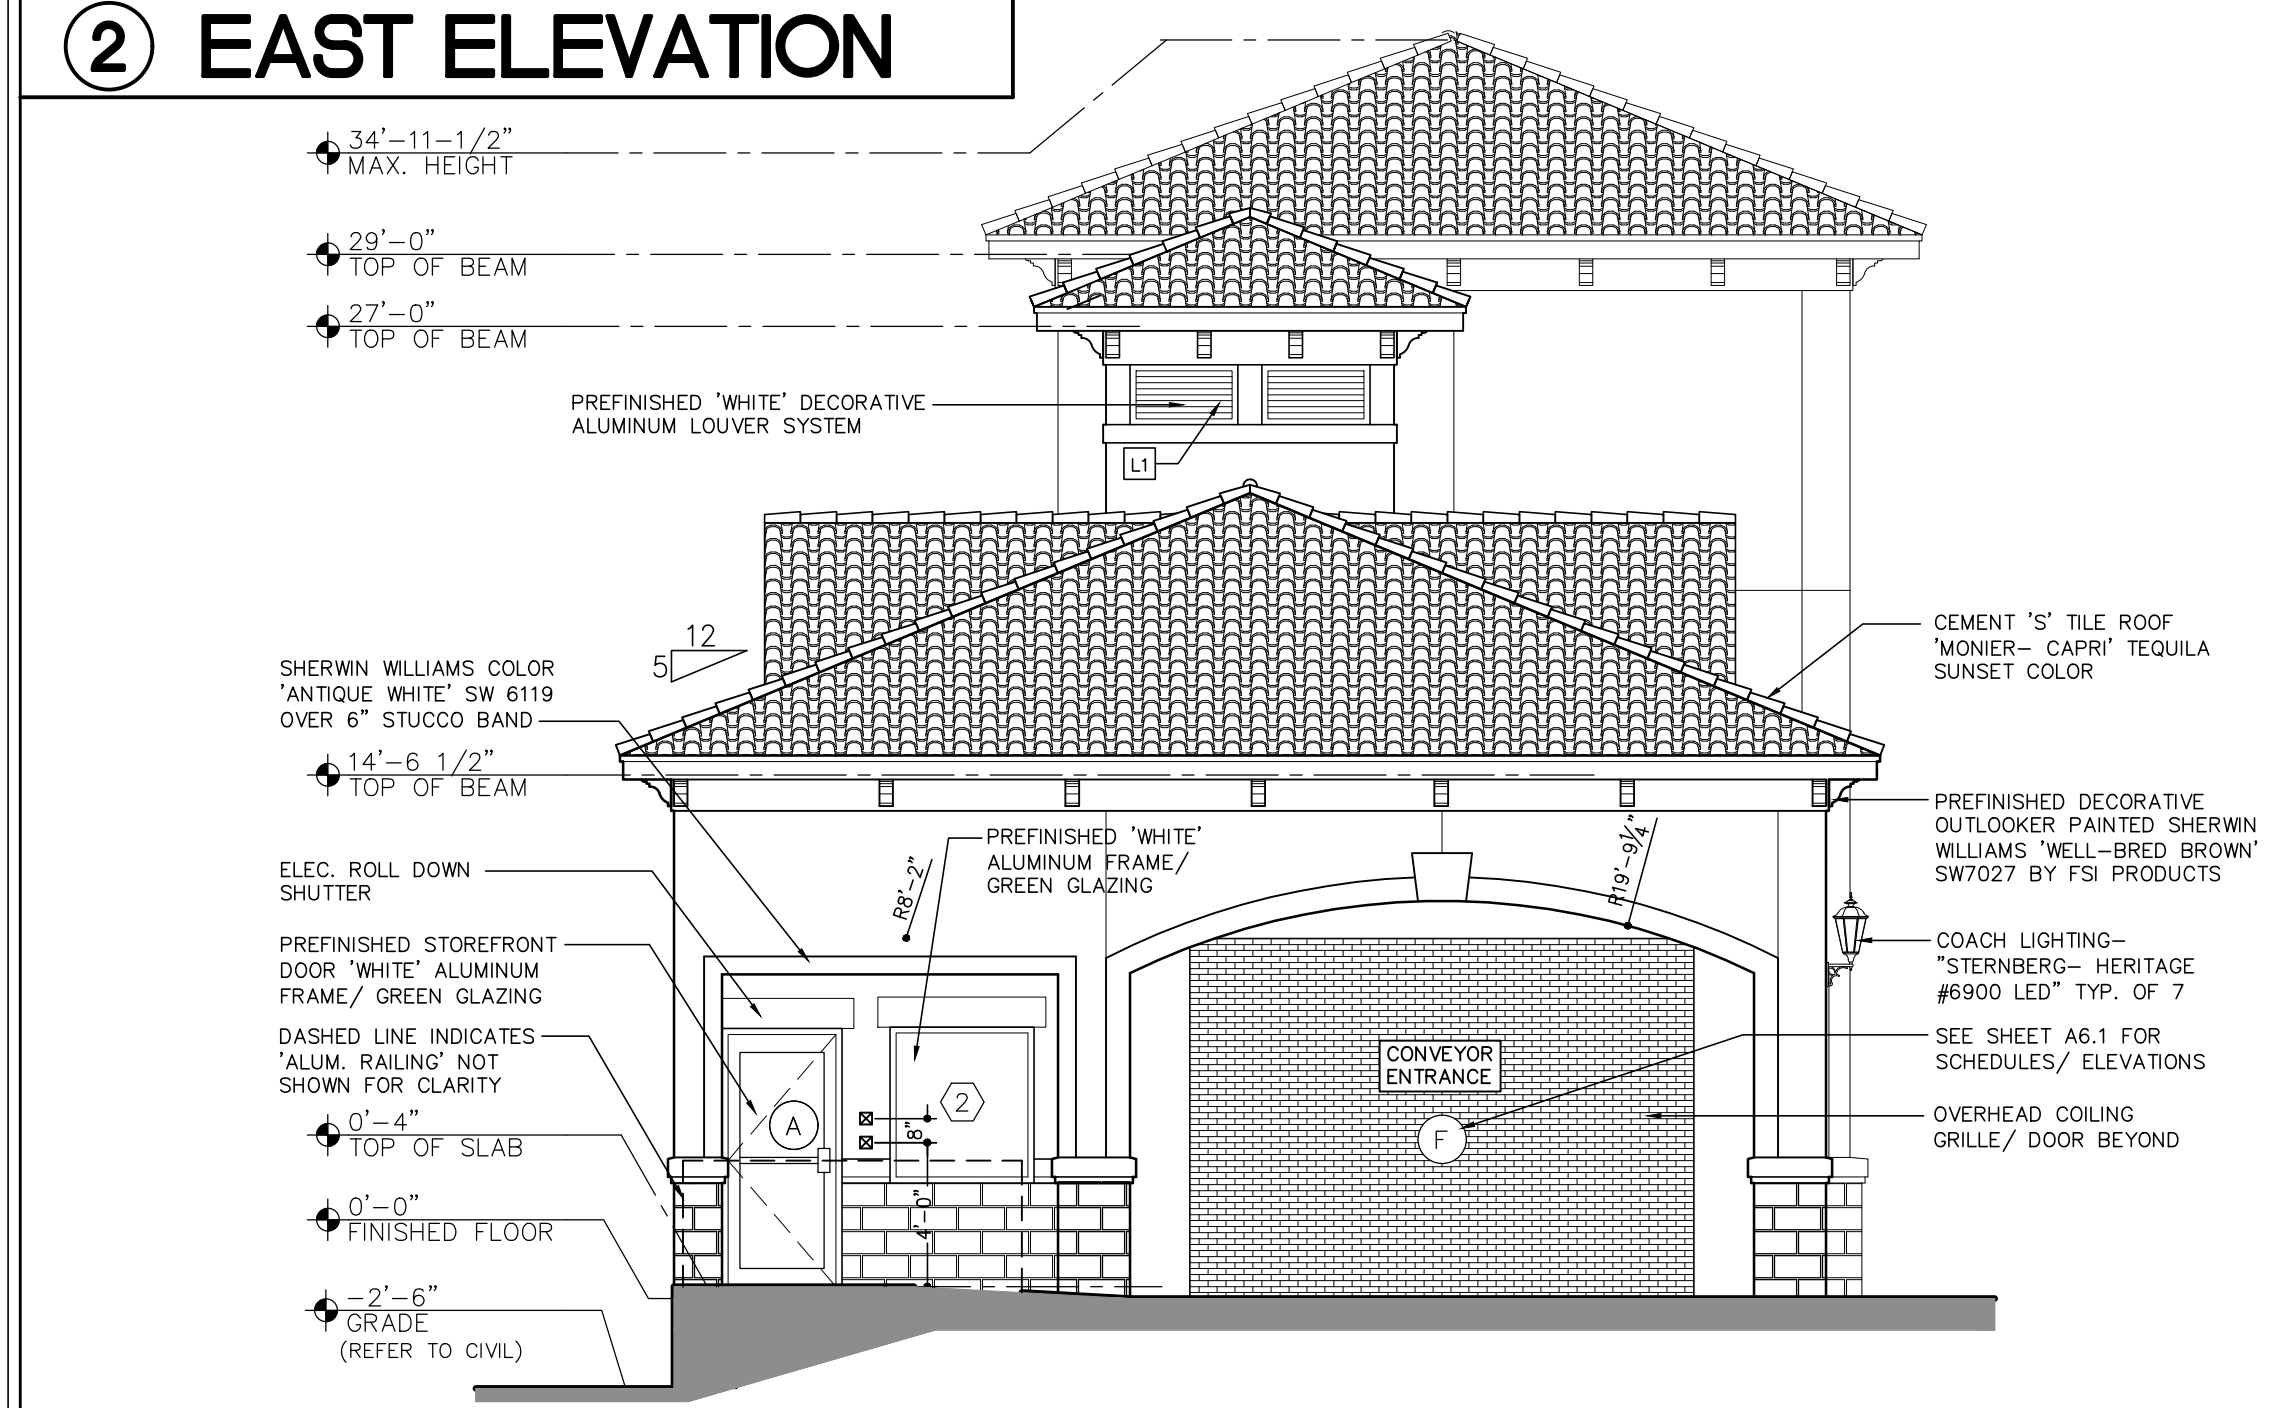

**3 SOUTH ELEVATION**

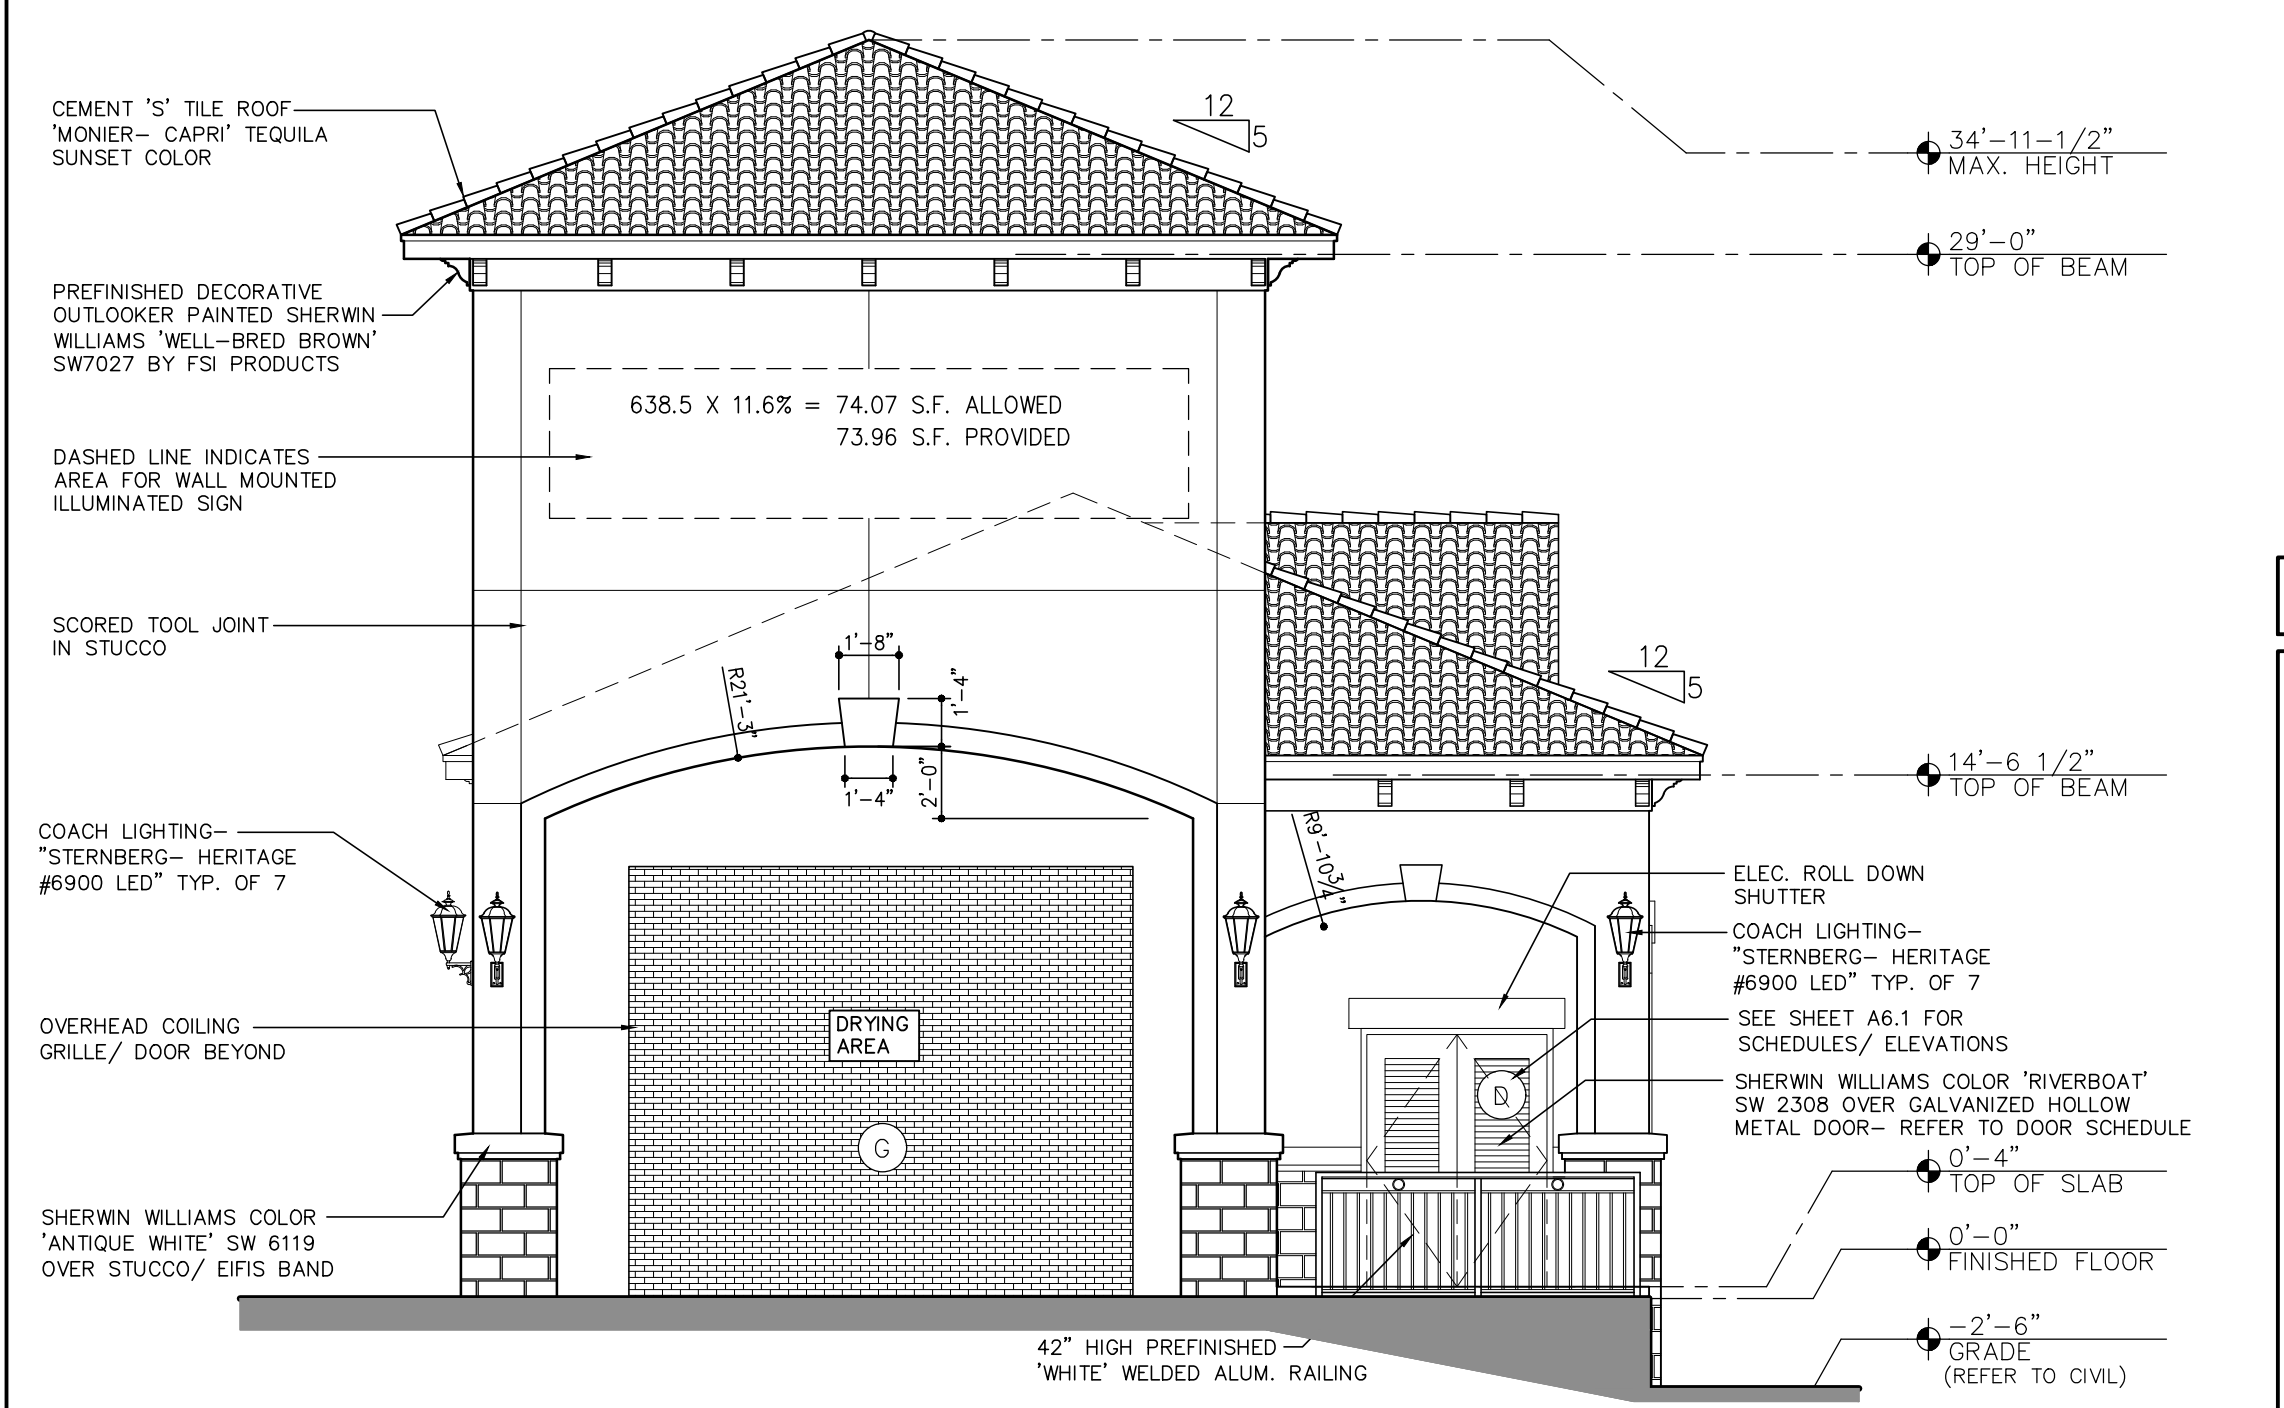

**4 NORTH ELEVATION**

AMENDMENT STAMP	ZONING STAMP

SCALE: 3/16" = 1'-0"

TRACY ARCHITECTURAL  
 GROUP, INC. AA 0003436  
 214 CRESCENT MOON WAY  
 CANTON, GA 30114 PH. (561) 723-4154


SEAL  
 WILLIAM TRACY

BLUE HERON CAR WASH - WEST  
 Riviera Beach, Florida


PROJ. No.: 2018  
 DRAWN BY: DAP  
 REVISIONS:  
 ISSUE DATE:  
 6/26/18

A-31


'CAR WASH TUNNEL' EXTERIOR ELEVATIONS

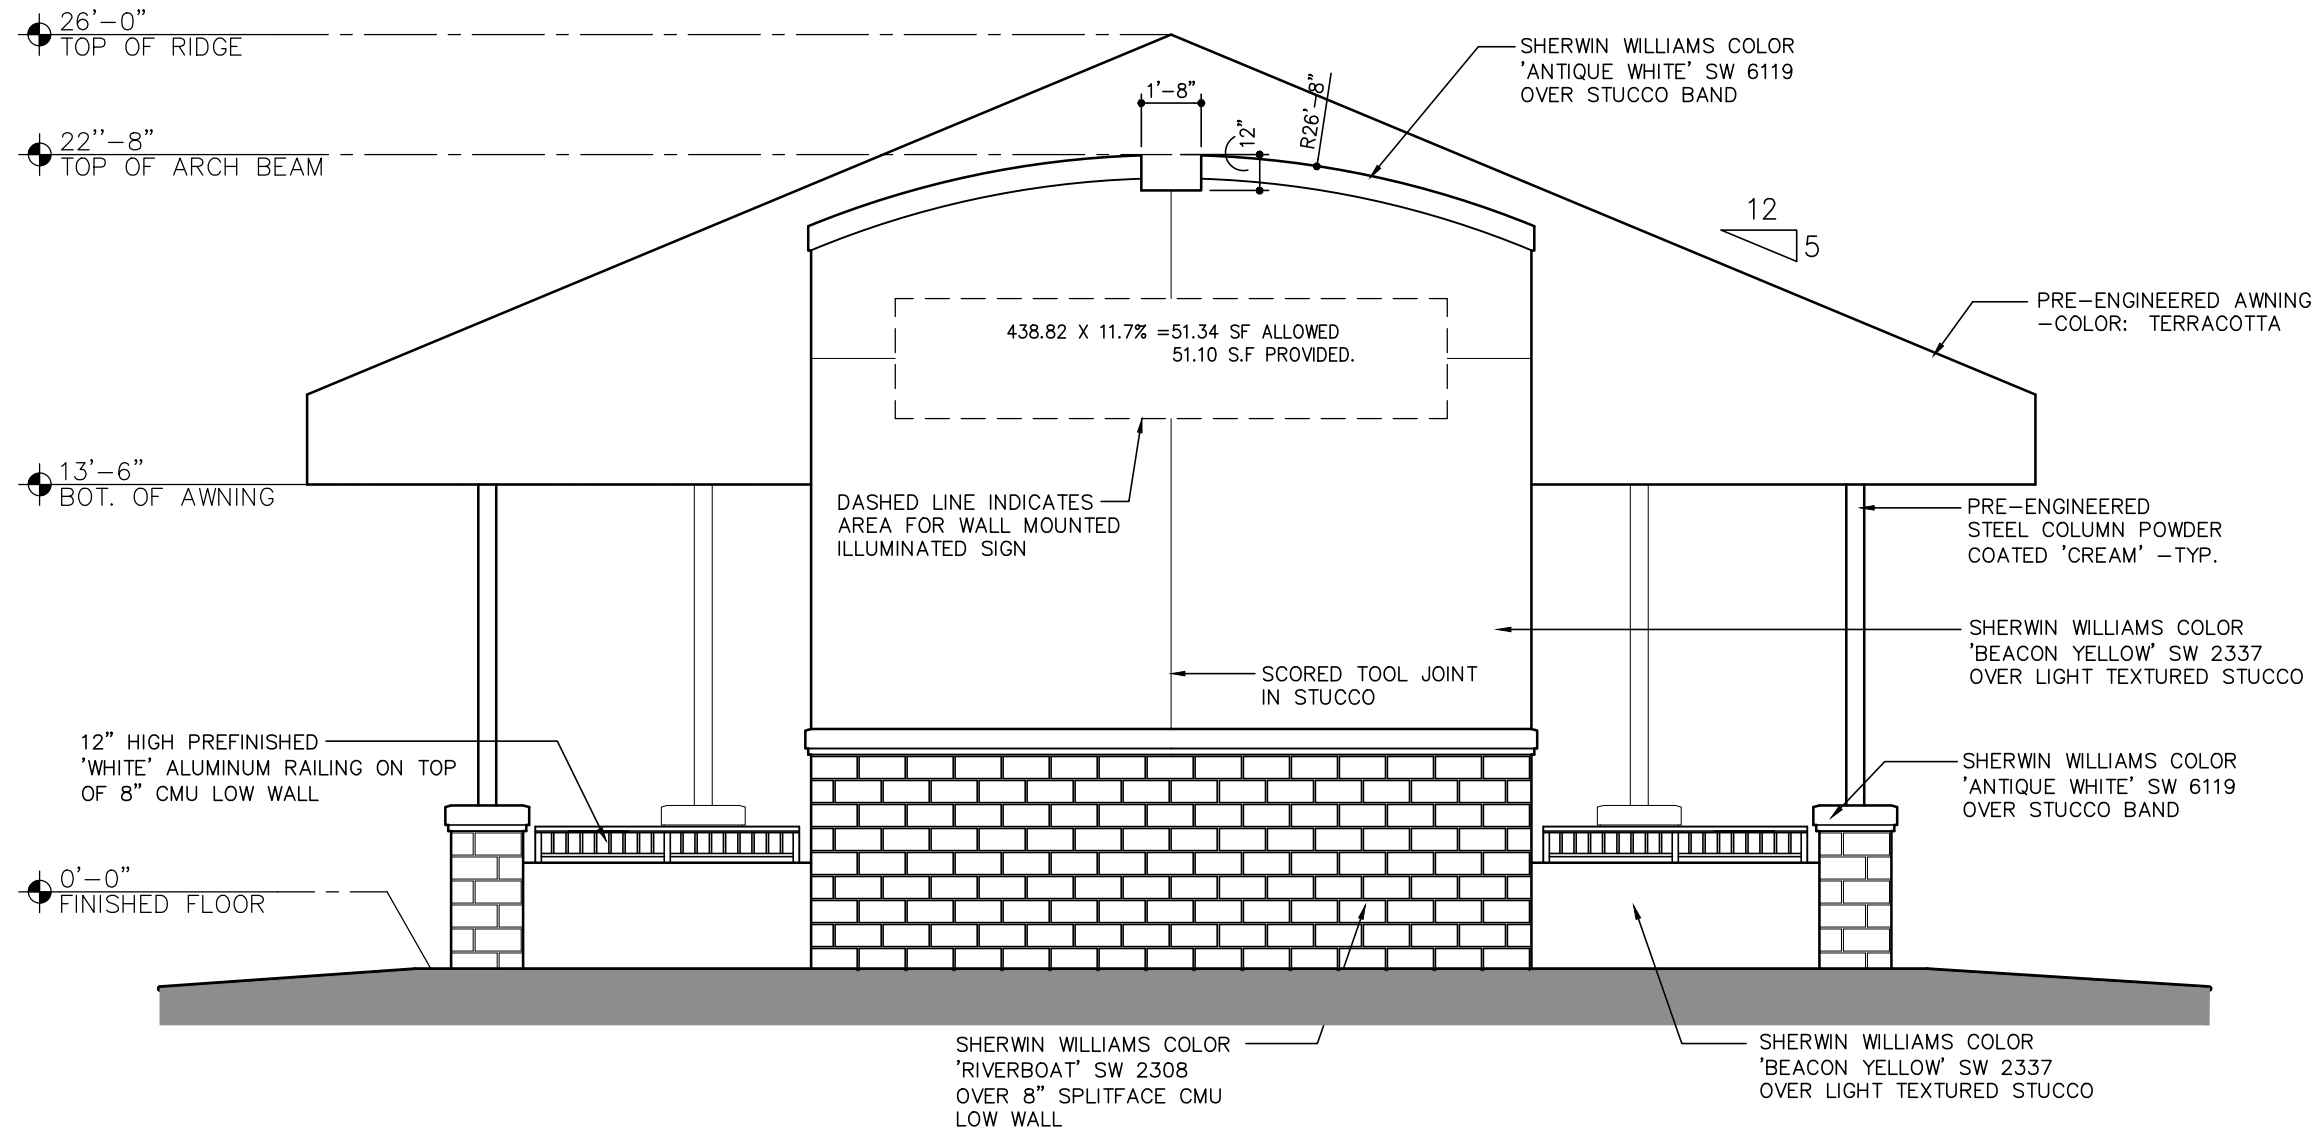


1 NORTH ELEVATION

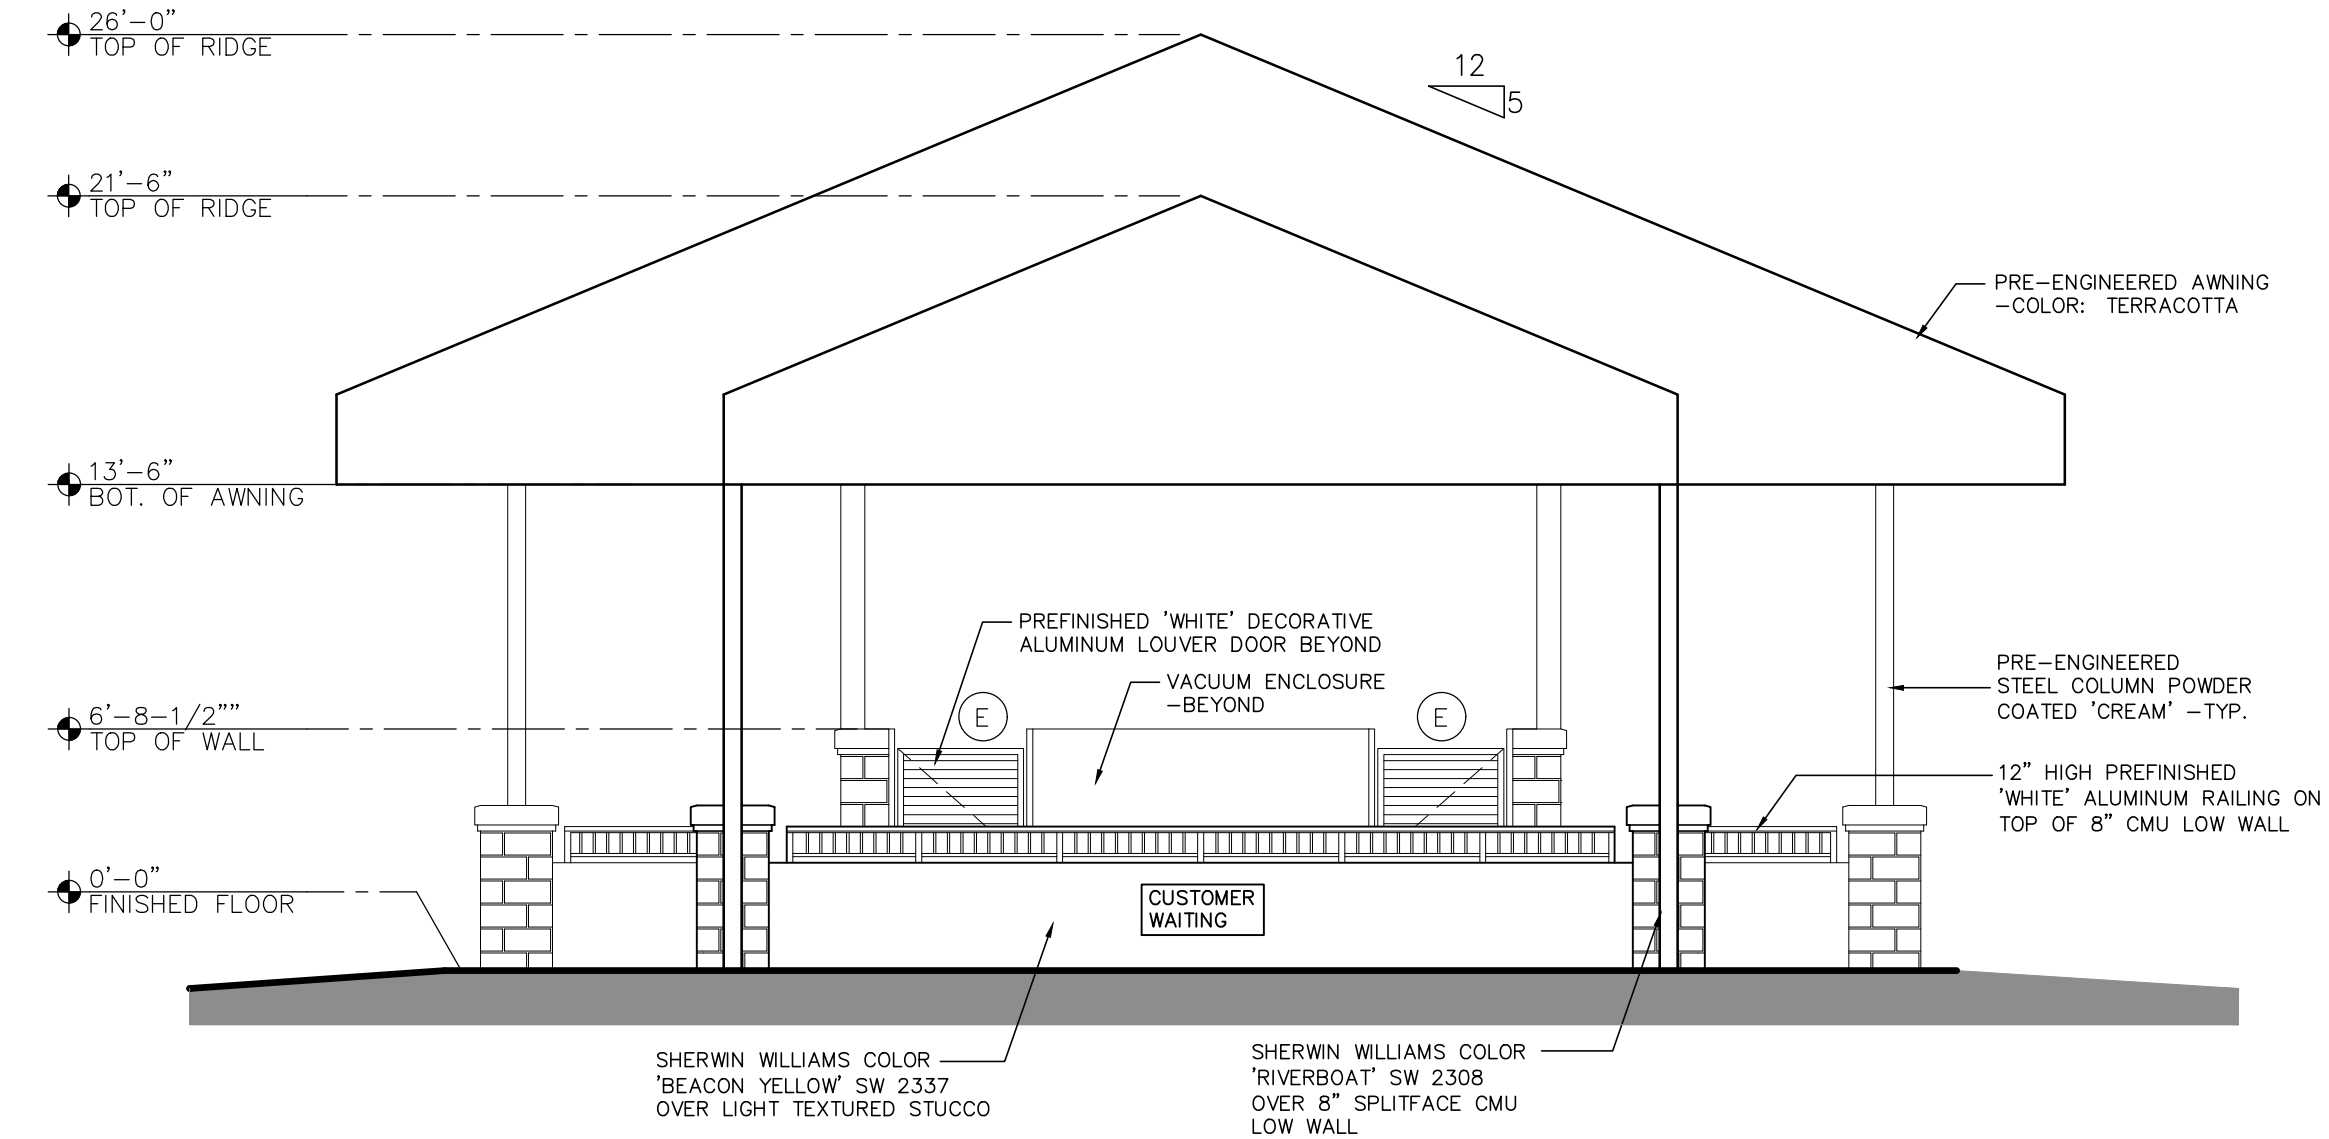

2 SOUTH ELEVATION

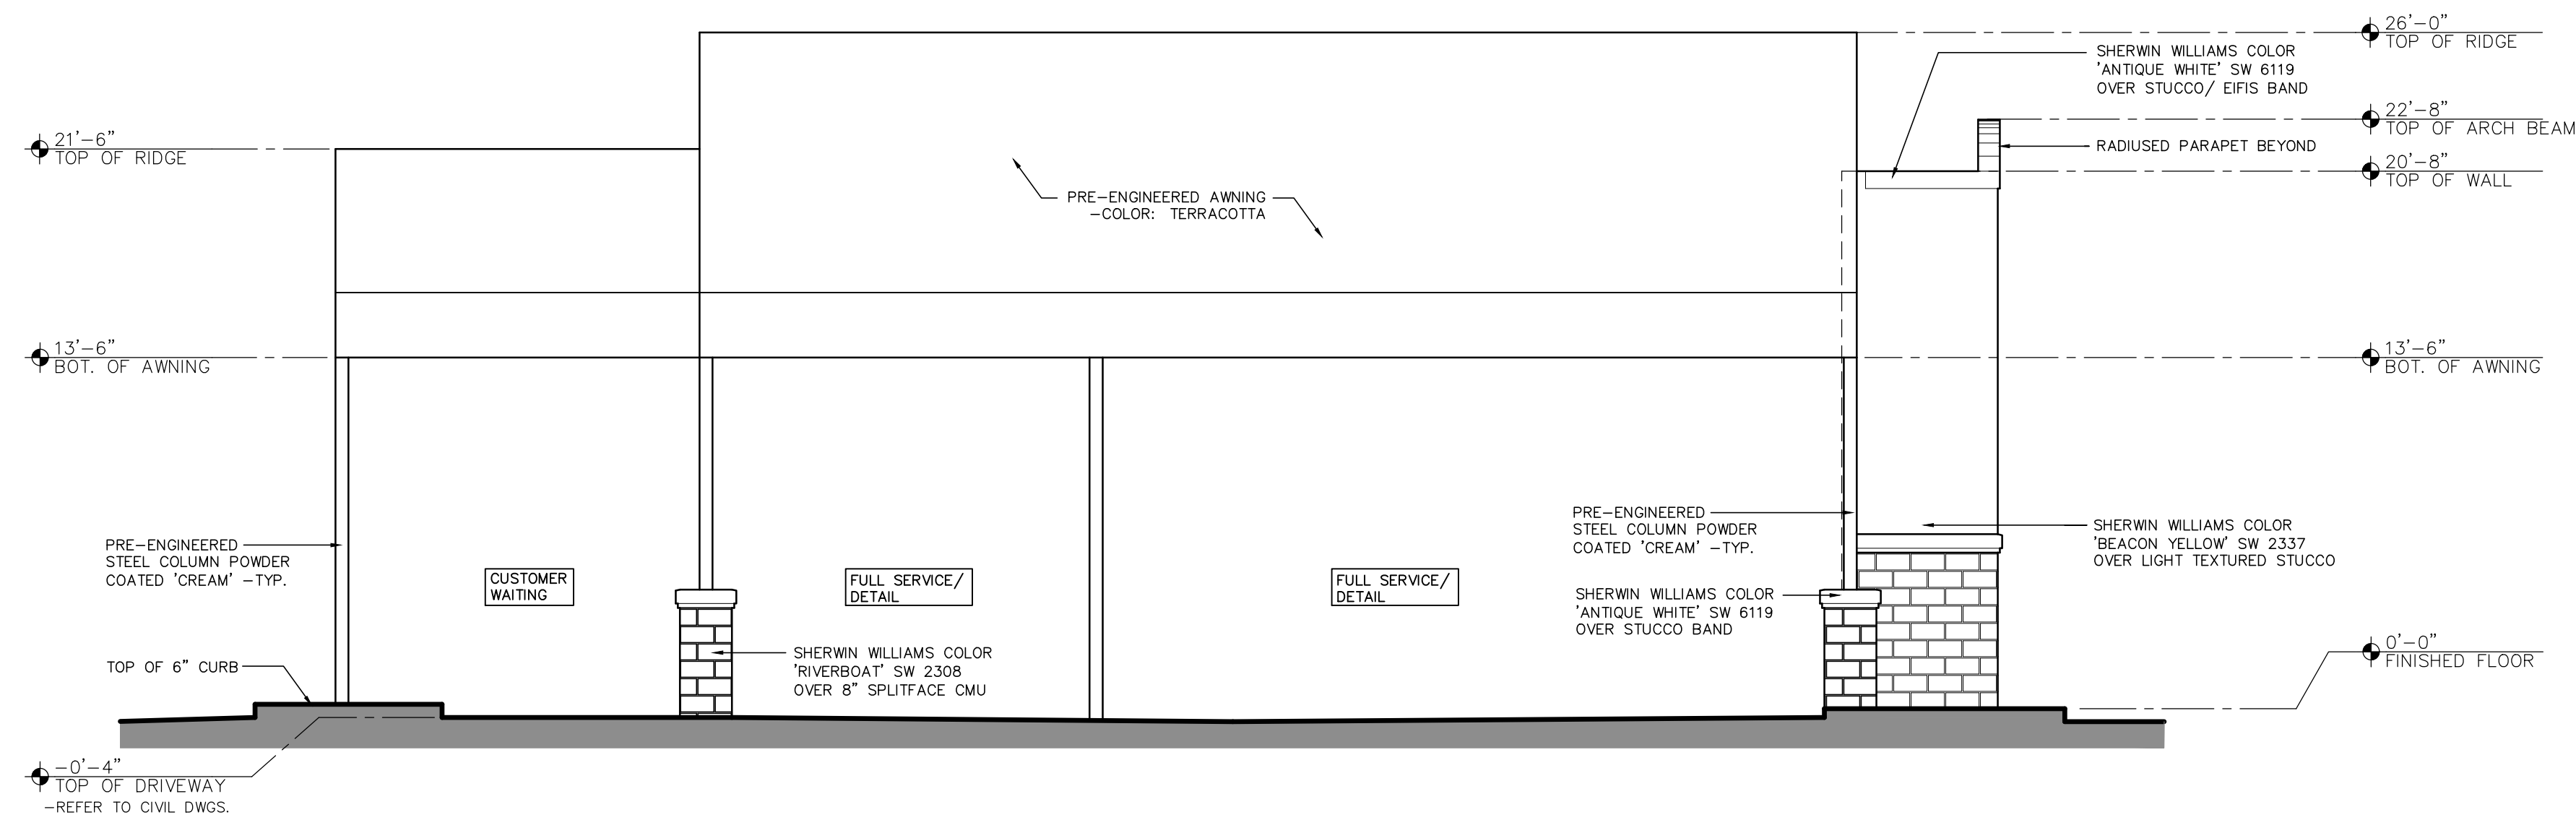

3 EAST ELEVATION

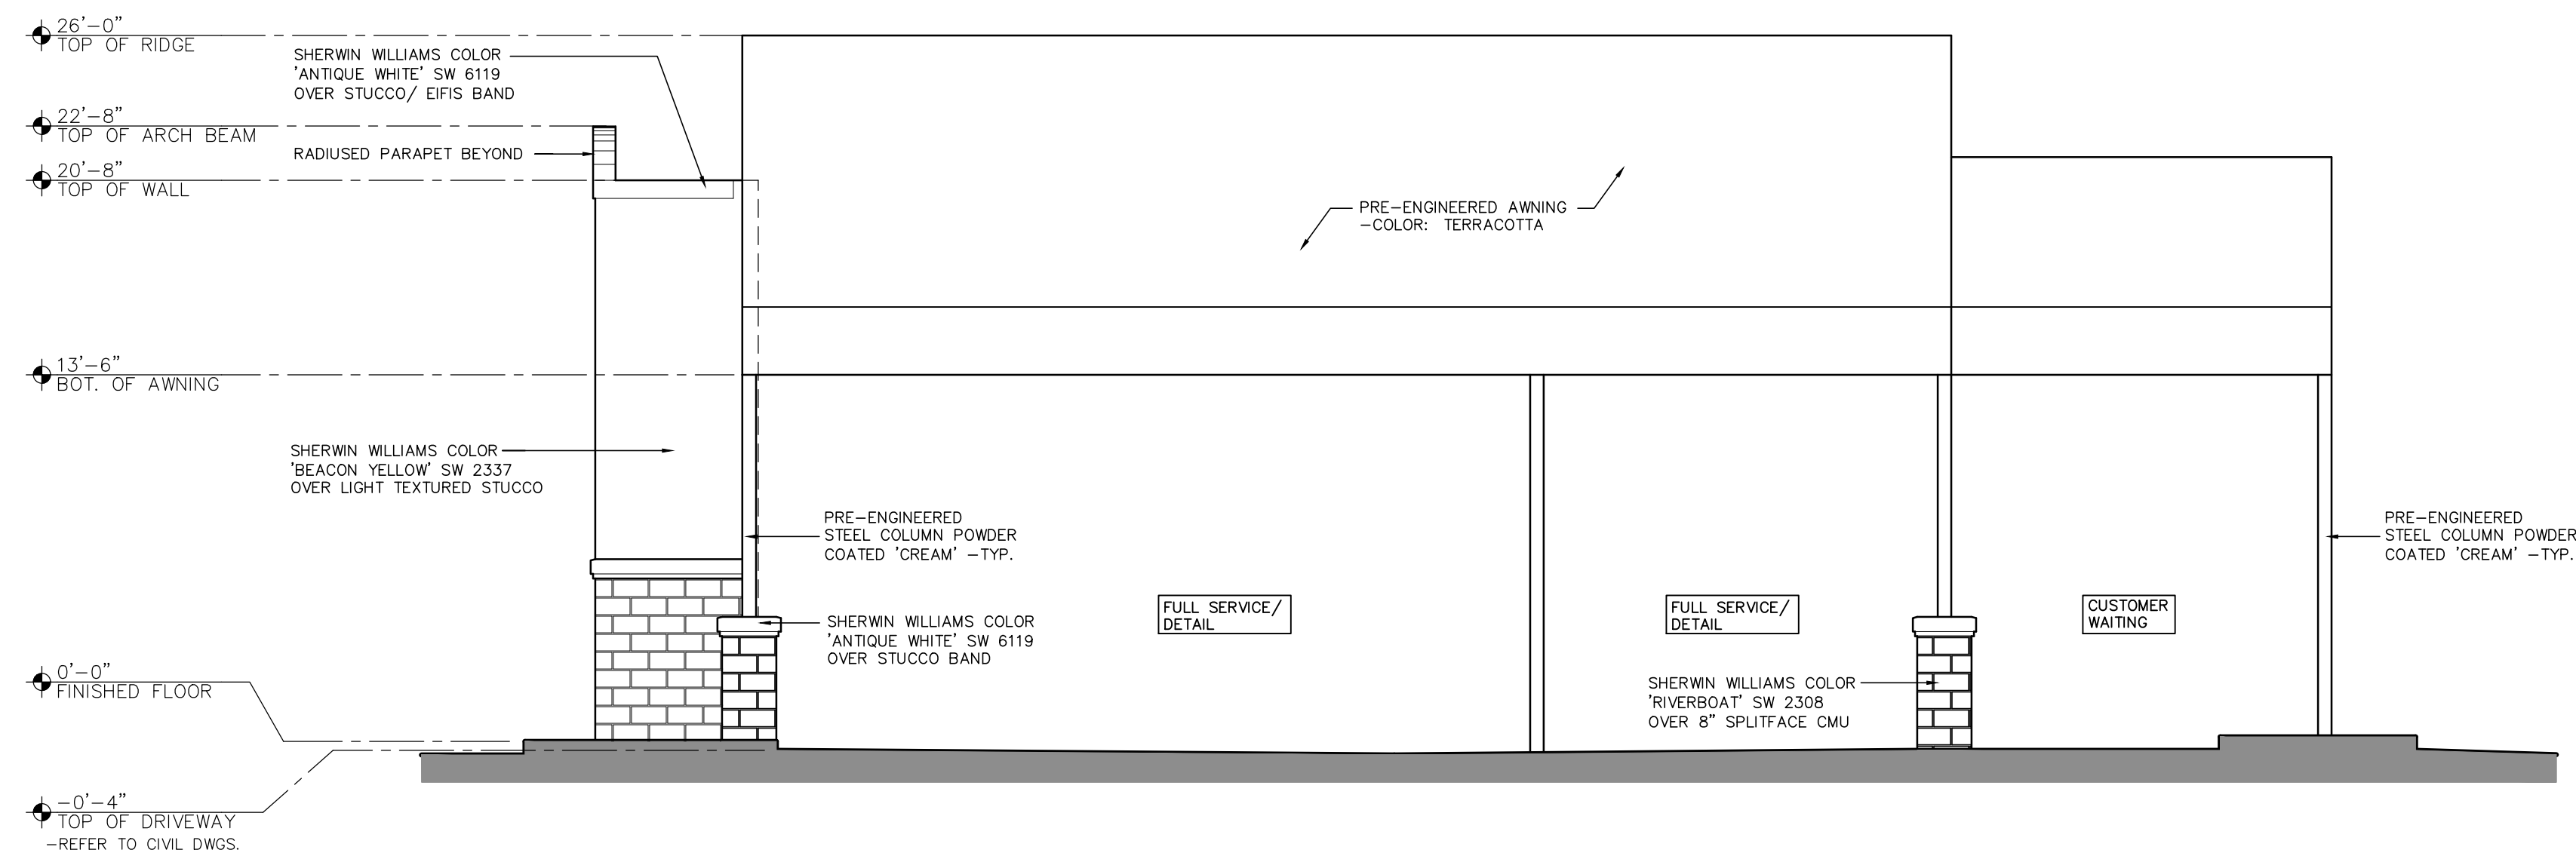

4 WEST ELEVATION

AMENDMENT STAMP	ZONING STAMP

FULL SERVICE CANOPY EXTERIOR ELEVATIONS

SCALE: 3/16" = 1'-0"

SEAL  
WILLIAM TRACY

BLUE HERON CAR WASH - WEST  
Riviera Beach, Florida

PROJ. No.: 2018  
DRAWN BY: DAP  
REVISIONS:  
  
ISSUE DATE:  
6/26/18

A-3.2

TRACY ARCHITECTURAL  
GROUP, INC. AA 0003436  
214 CRESCENT MOON WAY  
CANTON, GA 30114  
PH. (561) 723-4154