

Waste Management of Palm Beach has the exclusive franchise agreement with the City of Riviera Beach for rolloff containers, pursuant to the City's Resolution #126-00. For more contact Waste Management at (561) 547-4000 to place your order.

**BUILDING CODE/  
WINDLOAD DESIGN CERTIFICATION**

**DESIGN PARAMETERS:**

Minimum Soil Bearing Capacity: 2500  
 Live Load: 30  
 Dead Load: 25

**WIND LOADS:**

Code Edition Used: 2004 FBC  
 Building Category: 2  
 Exposure Category: "B" Wind Borne Debris Region  
 Building Designed as: Enclosed:  Partially Enclosed:  Opened:   
 Minimum Roof Height: 10-0  
 Wind Important Factor = 1.0  
 Basic Wind Speed: 140 mph (3 second gust)  
 Total Roof Dead Load:  
 Reviewed for Shearwall Requirements: Yes  
 Impact Protection Required: Yes  
 Interior Pressure Coefficient = 0.18

ON-SITE PARKING FOR CONSTRUCTION EMPLOYEES SHALL BE PROVIDED BY THE CONTRACTOR. CITY ORDINANCE #2099

DESIGNED BY: [Signature]  
 CHECKED BY: [Signature]  
 DRAWN BY: [Signature]  
 DATE: 5/23/06

**MANDATORY**  
 scope and location shall be provided and installed per City of Riviera Beach Zoning Law, except Regulations set forth in Zoning Code Section 23. AA 26. Australian Palm, Jalisco, and Brazilian Pepper are prohibited species. All Lawn Yard Areas shall be Sodded.

FOR INSPECTION CALL:  
 845-4020


**MANDATORY**  
 TEMPORARY SANITARY TOILET FACILITY MUST BE PROVIDED AT JOB SITE BEFORE ANY INSPECTION WILL BE MADE.  
 BUILDING OFFICIAL

Permitted Work Requires An Inspection. Obey it Yourself Accordingly.


**APPROVED**

PERMIT NO. 06-01997  
 DATE 5/23/06  
 BY: [Signature]  
 ADDRESS 1291 W. 32nd ST.  
 RIVIERA BEACH, FL 33404

SHEET OF REVIEWED PLANS  
 NOT TO BE REMOVED

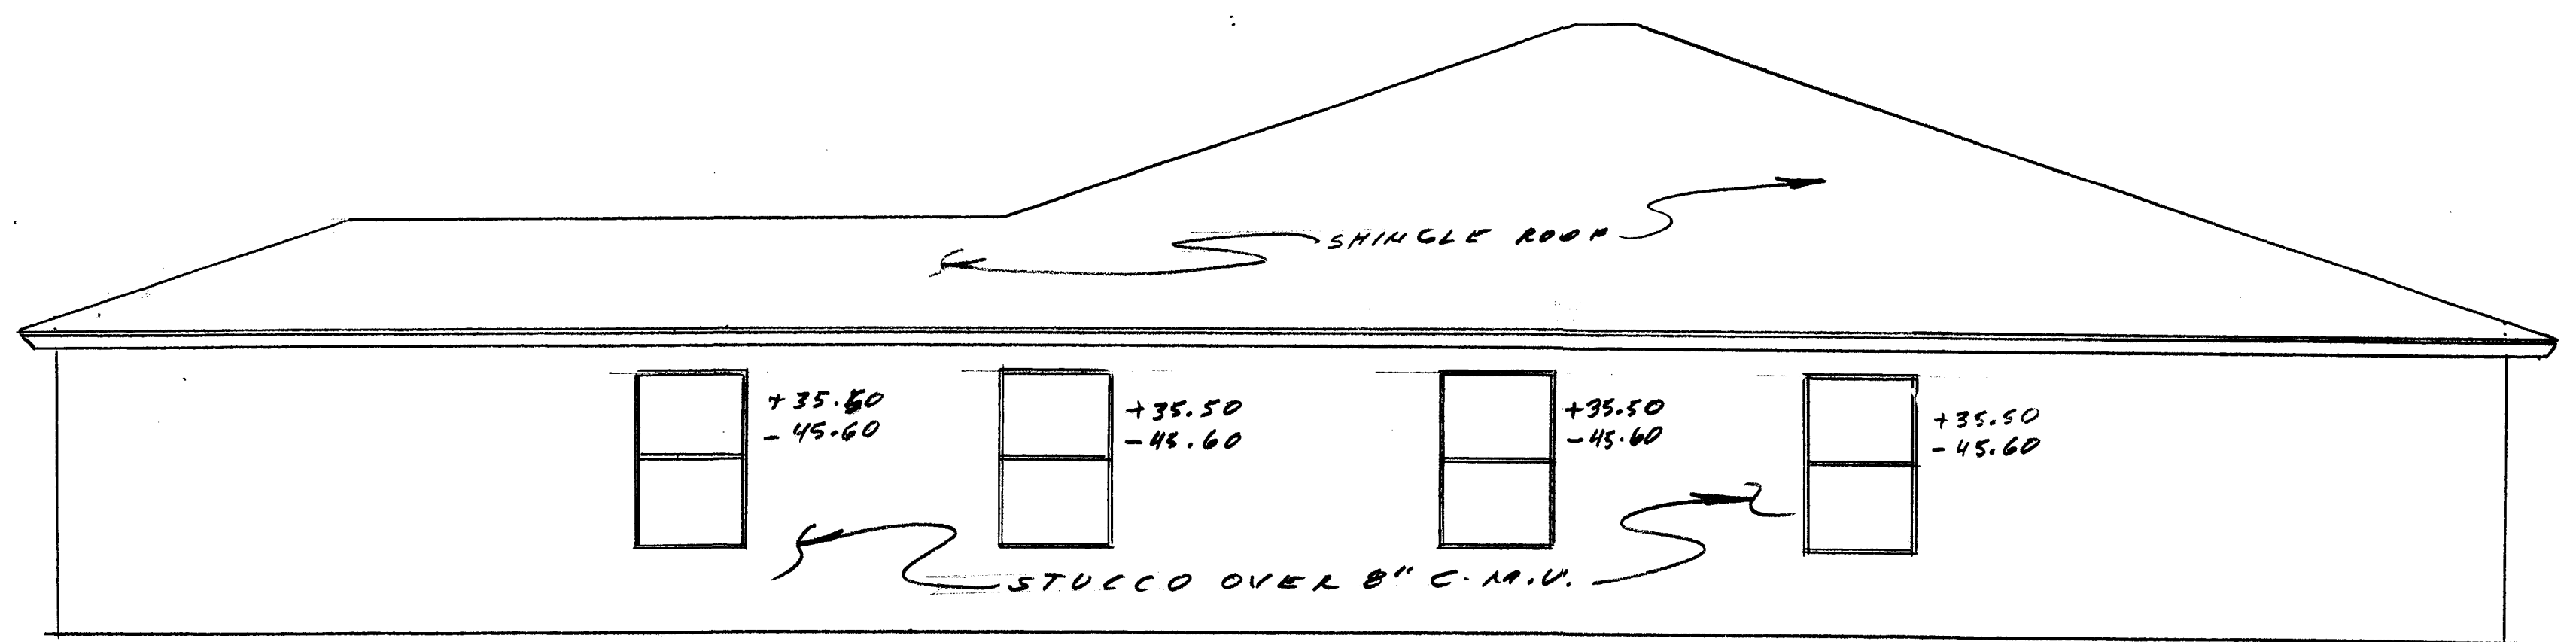

RIGHT SIDE ELEVATION

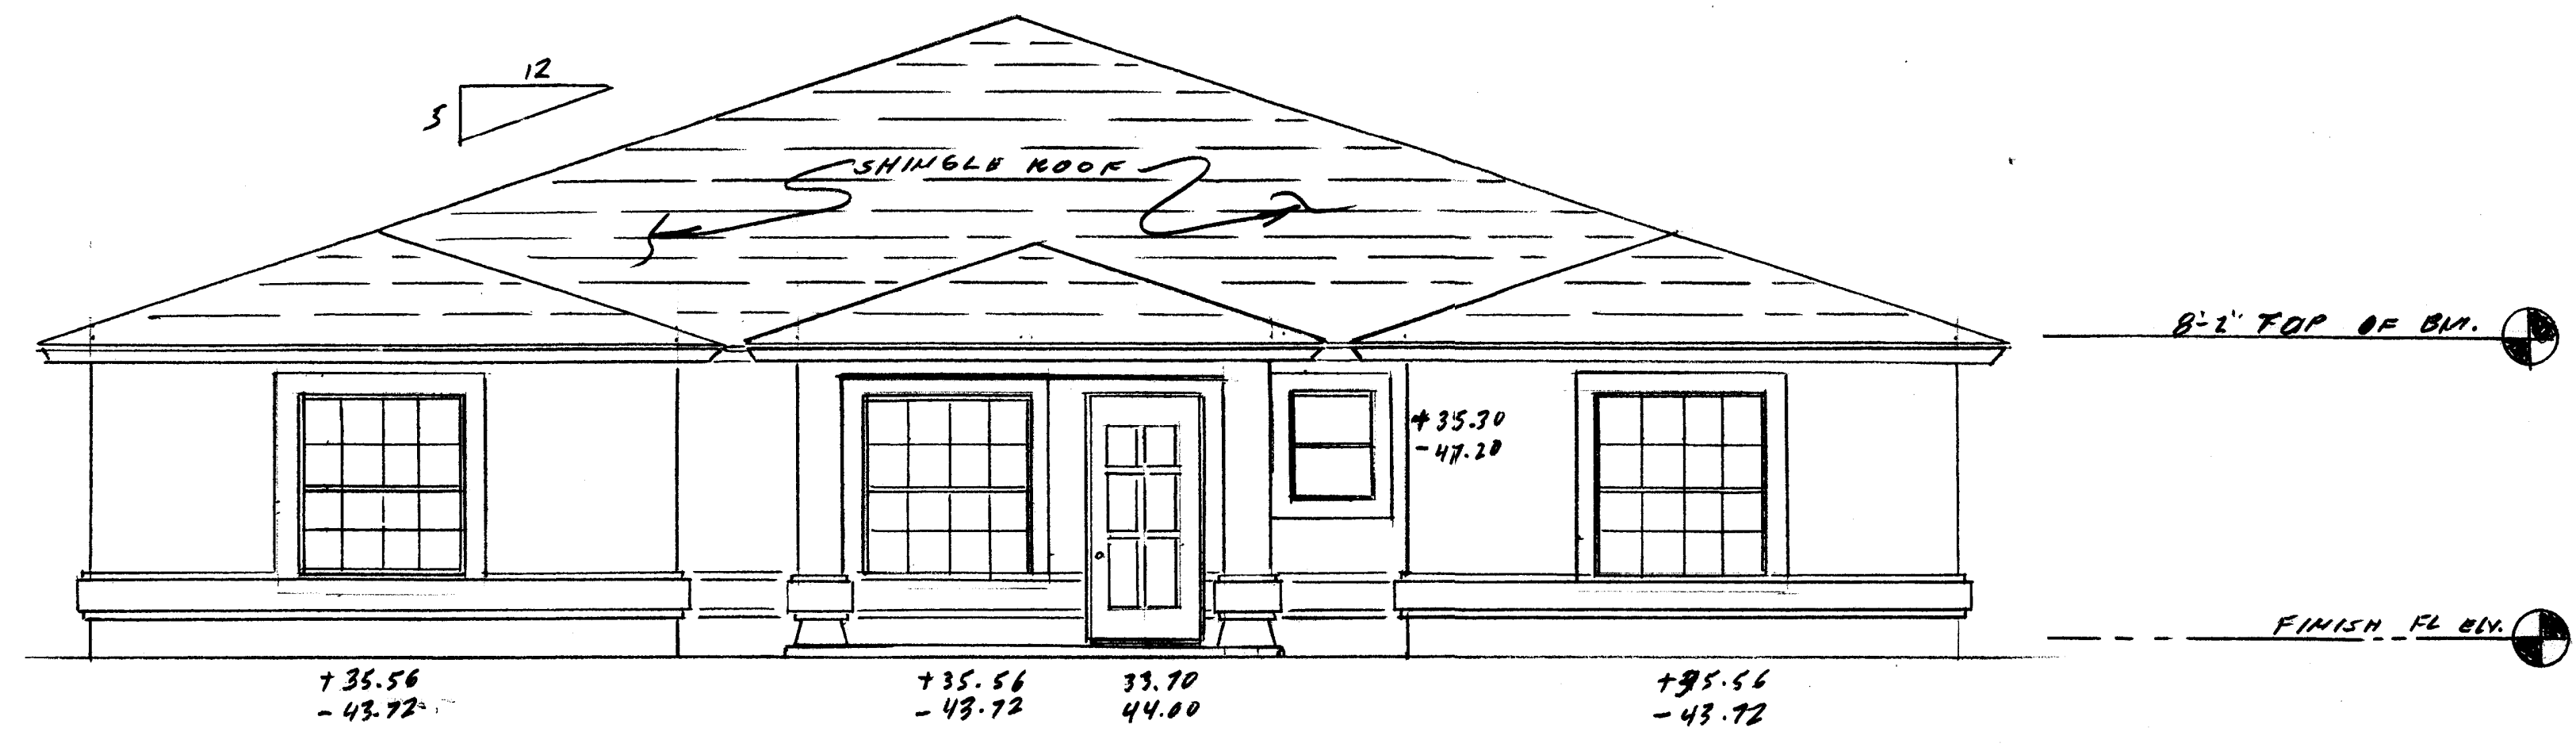

FRONT ELEVATION


1/4" = 1'-0"

REVISIONS	BY


ONE STORY C.B.S. HOUSE  
 RIVIERA BEACH, FL

**H.M.H.**  
 H. Michael Hall  
 Architect License No. 0012335  
 134 James Street, Suite 101  
 West Palm Beach, FL 33411  
 561-762-0600

DRAWN
CHECKED
DATE 2/24/06
SCALE AS SHOWN
JOB NO.
SHEET 1
8 OF 8 SHEETS

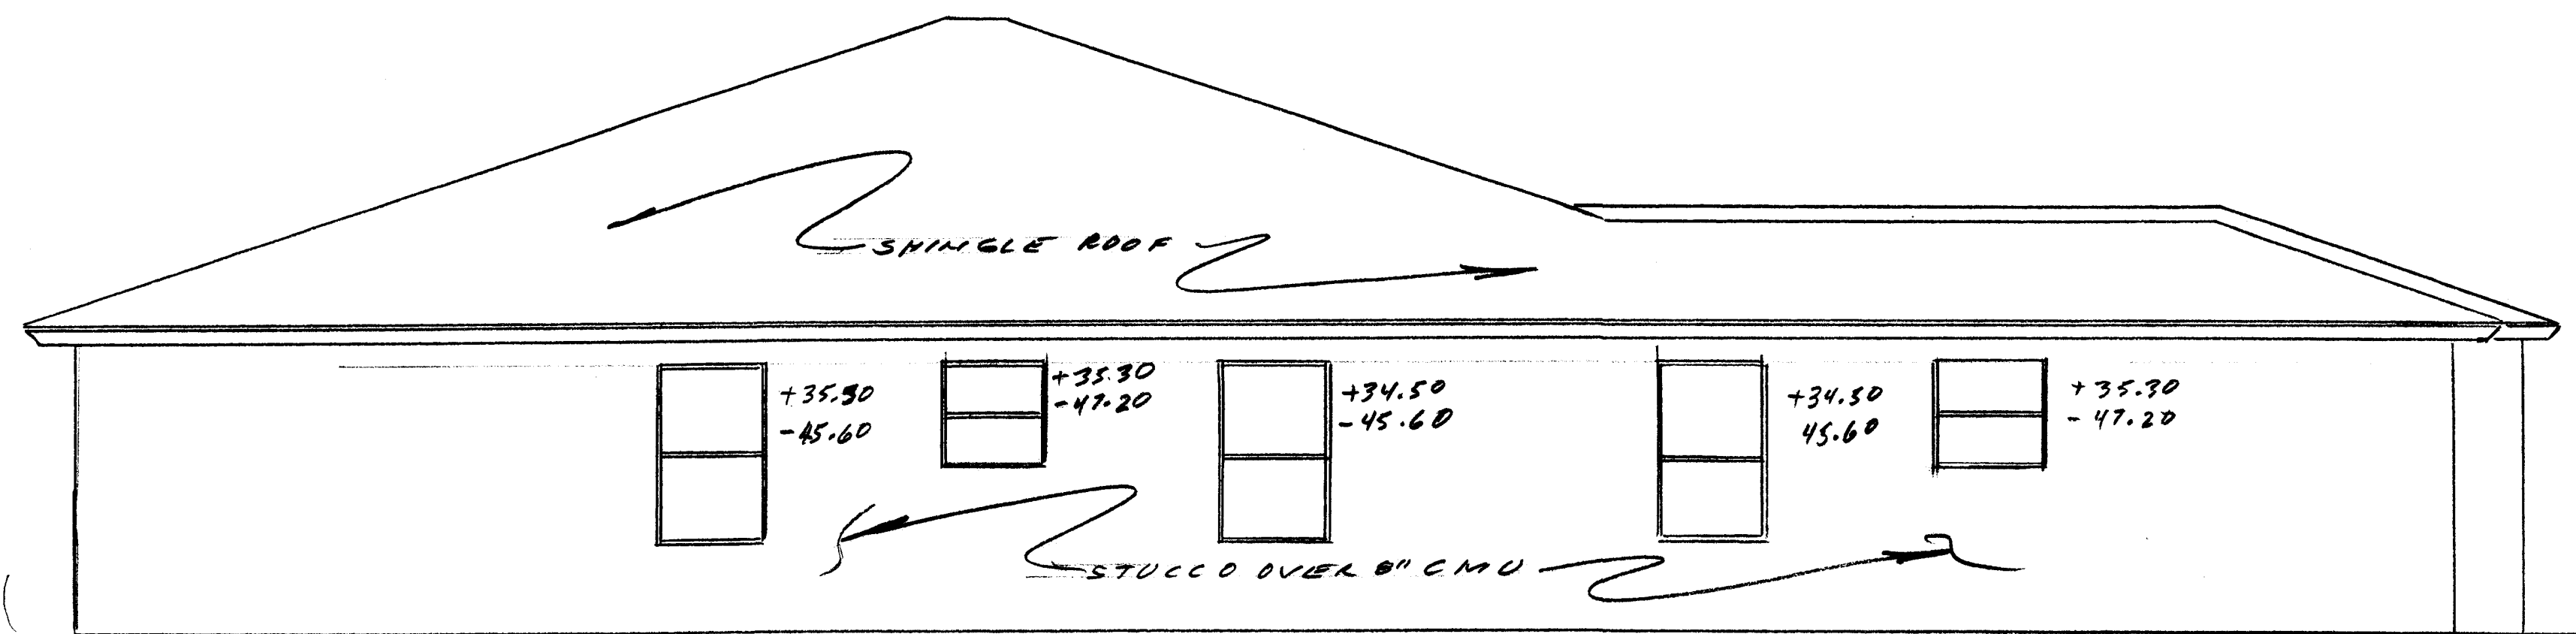

LEFT SIDE ELEVATION  
1/4" = 1'-0"

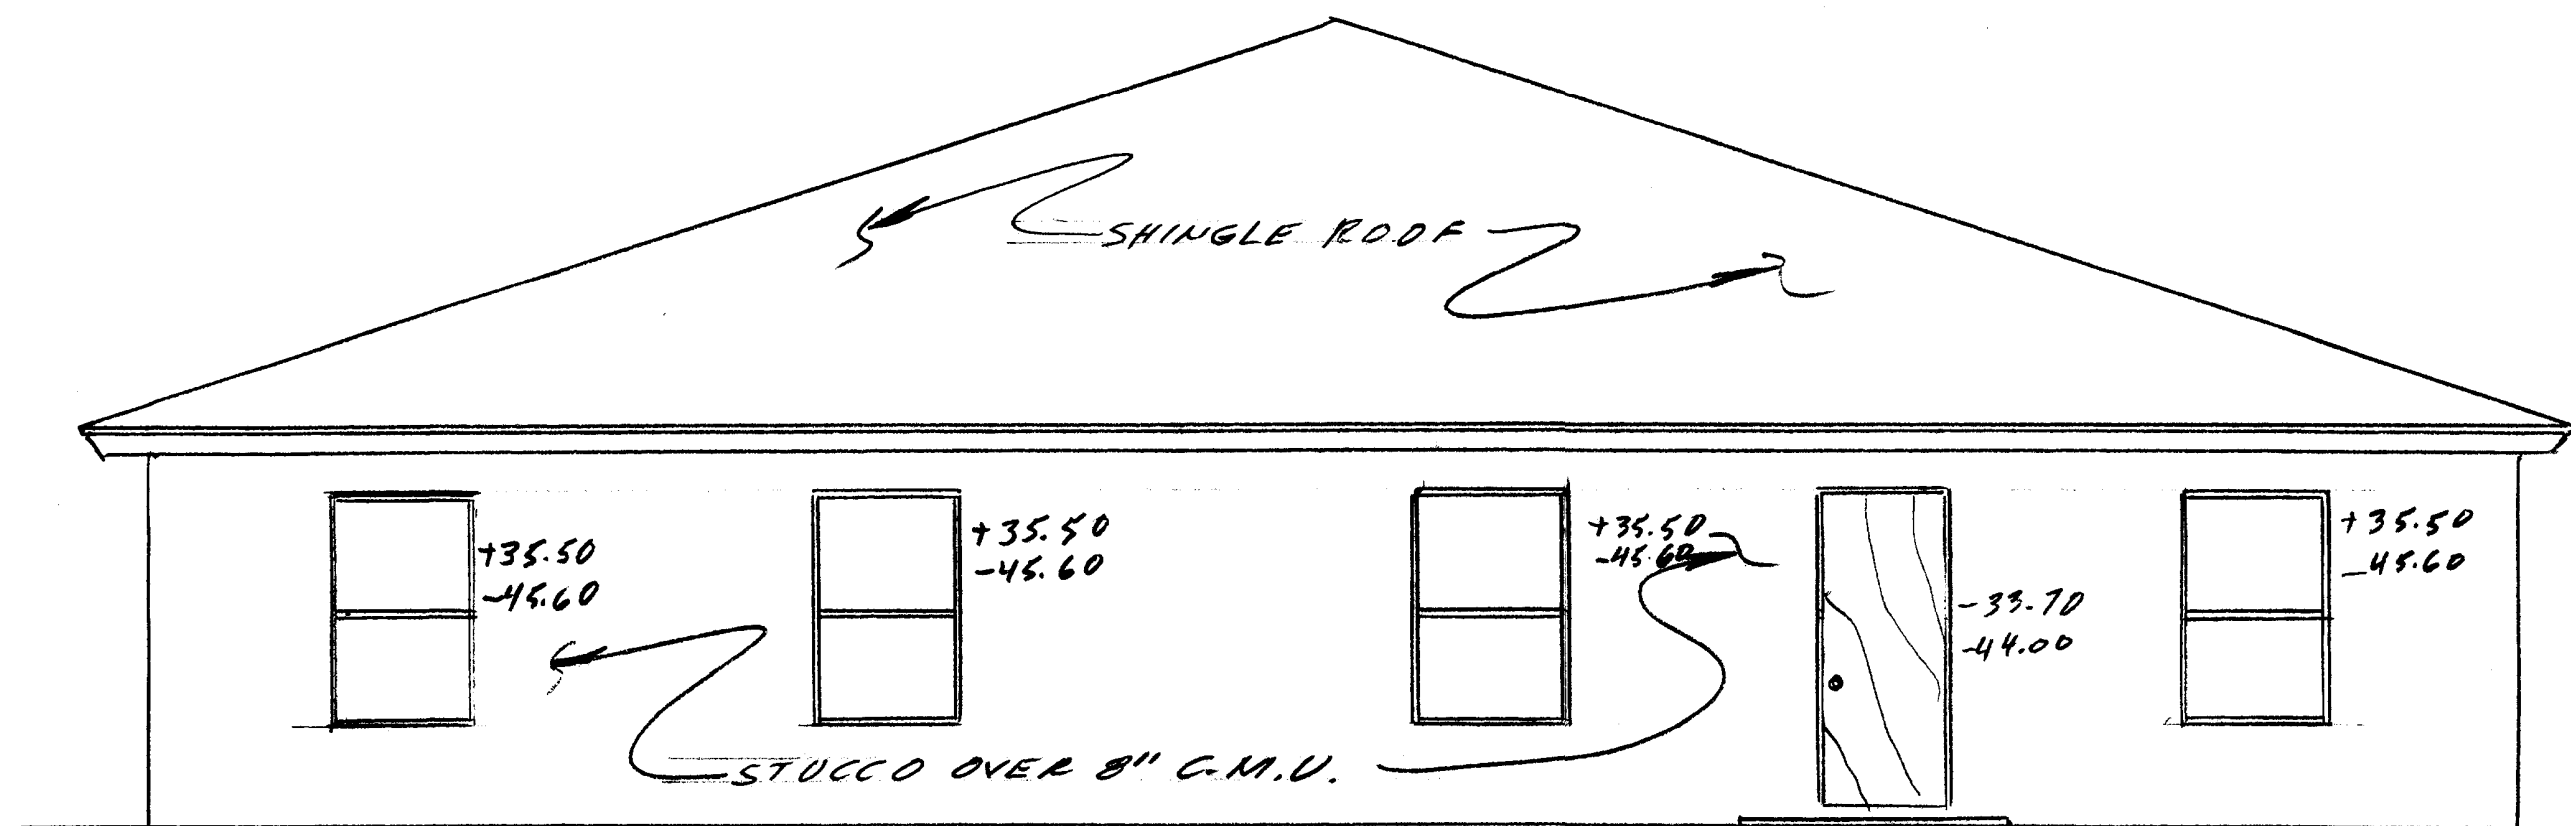

REAR ELEVATION  
1/4" = 1'-0"

SHEET OF REVIEWED PLANS  
NOT TO BE REMOVED

*[Handwritten signature]*  
5/8/06

REVISIONS	BY

ONE STORY C.B.S. HOUSE  
RIVIERA BEACH, FL

H.M.H.  
H. Michael Hall  
Architect License No. 0012335  
2524 James River Road  
West Palm Beach, FL 33411  
561-762-0606

DRAWN
CHECKED
DATE 2/28/06
SCALE AS SHOWN
JOB NO.
SHEET 2
OF 8 SHEETS