



S:\01_Projects\2019\19.034_SROA Facade and Office_RB\19.034_Drawings\19.034_CD_CAD\19.034_SROA_WPB_CD4.dwg
 Steven/Vink
 12/9/2019 1:40:37 PM

TOTAL FRONT ELEVATION 6,432 SQ. FT.
 20% GLAZING REQUIRED = 1,287
 791+138+386 = 1,315 TOTAL GLAZING
 1,287 GLAZING REQUIRED
 1,315 SQ.FT. GLAZING PROVIDED


COLOR SELECTIONS
 GRAY = SW CITYSCAPE #7067
 WHITE = SW BRIGHT WHITE #7007

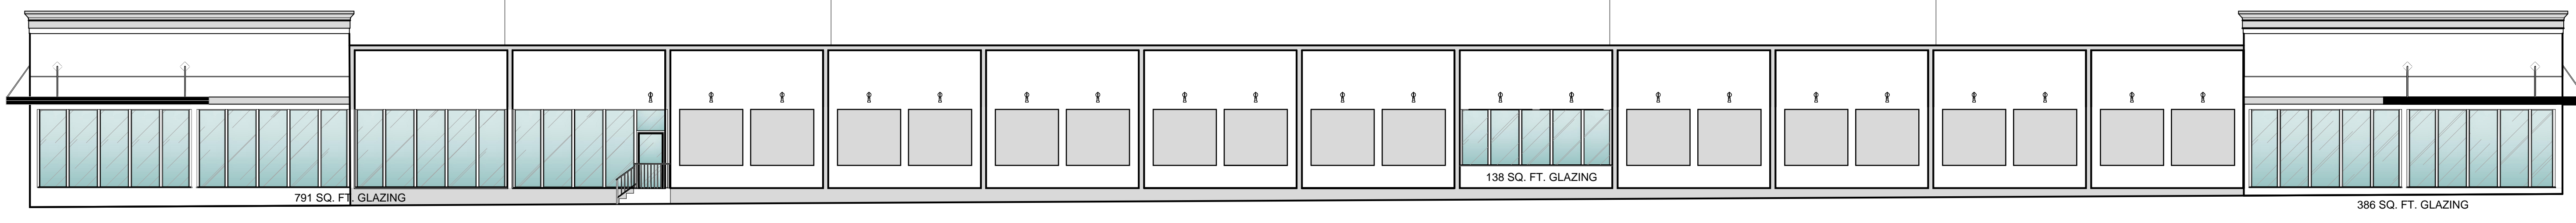


OVERALL NORTH ELEVATION 1
 SCALE: 3/32" = 1'-0"

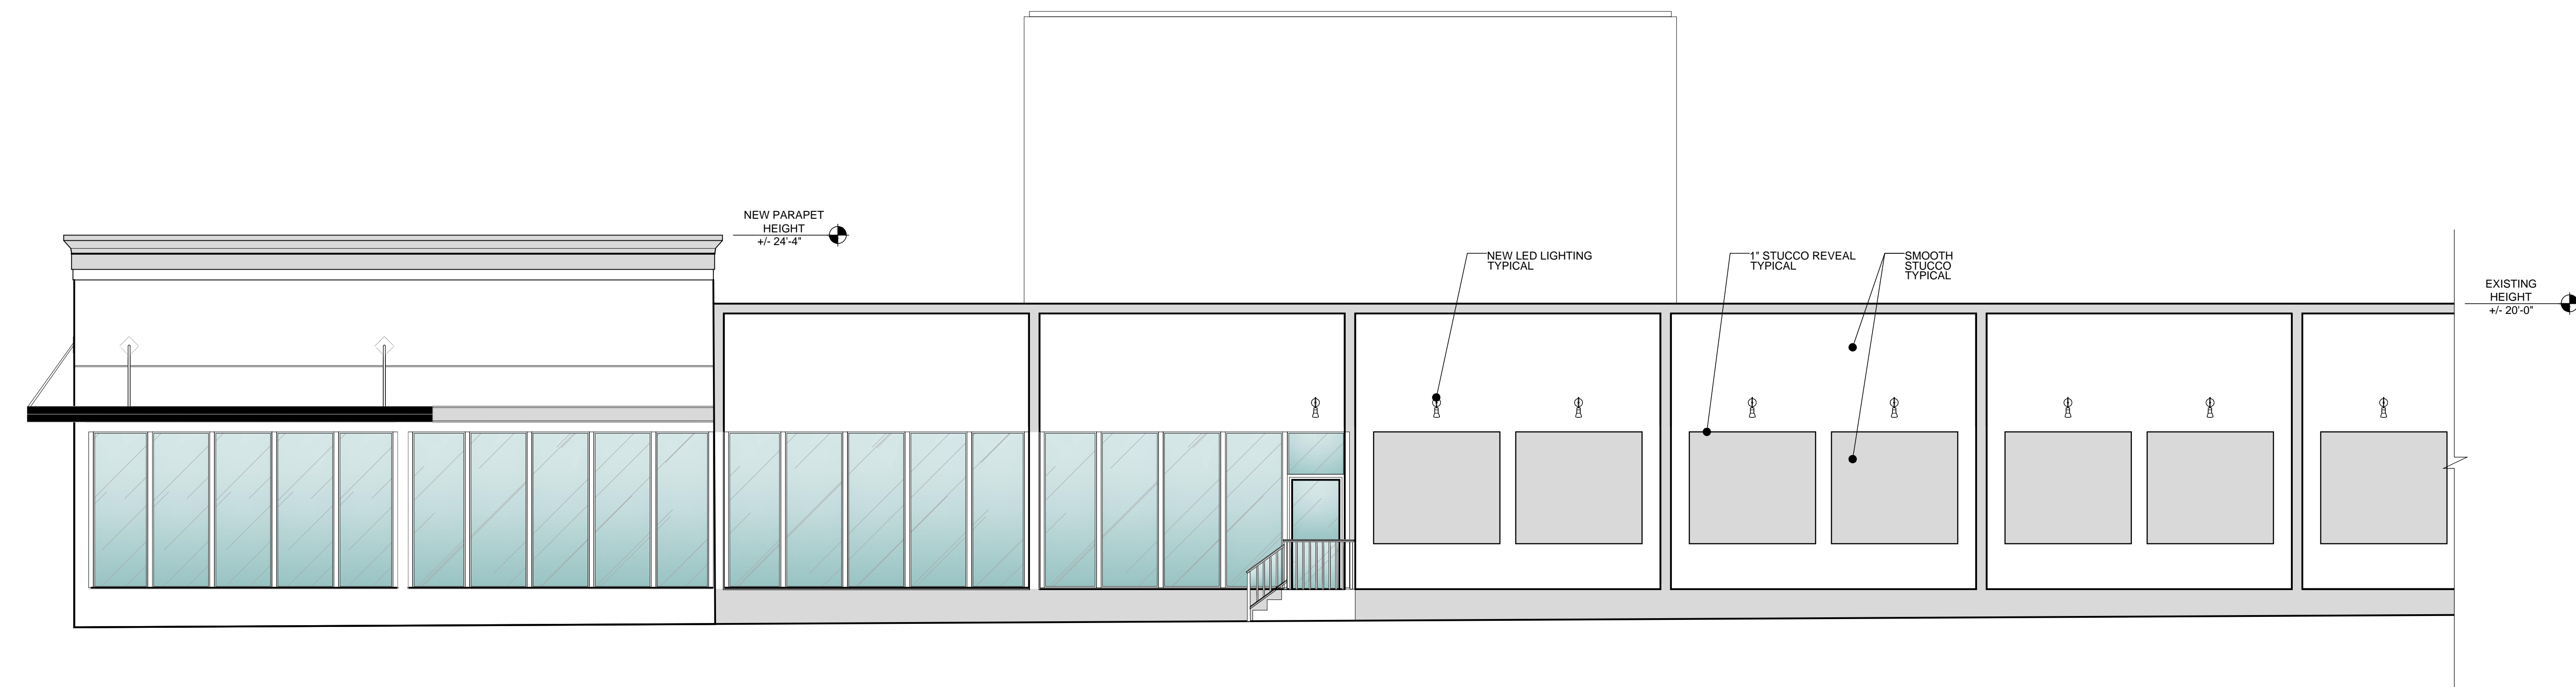


ENLARGED NORTH - EAST END ELEVATION 2
 SCALE: 3/16" = 1'-0"

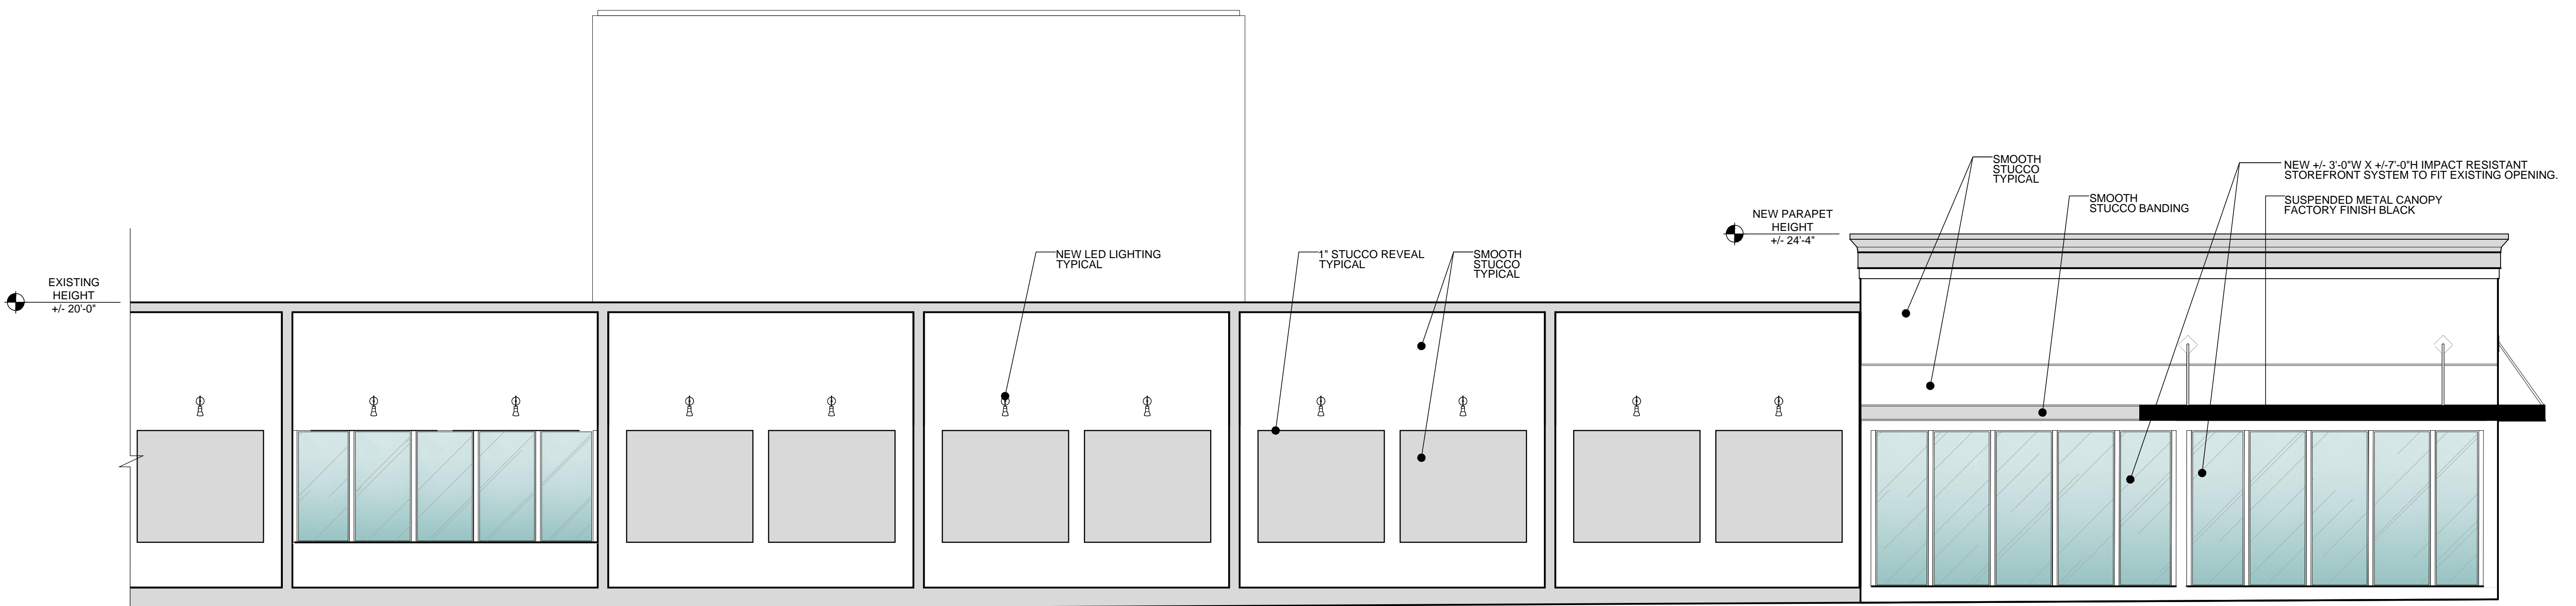

ENLARGED NORTH - WEST END ELEVATION 3
 SCALE: 3/16" = 1'-0"

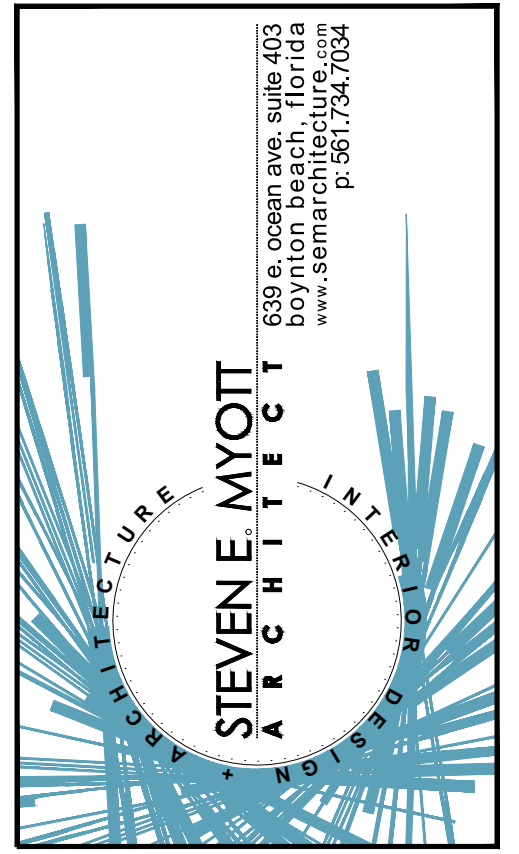

STORAGE RENTALS OF AMERICA - IMPROVEMENTS -
 1177 WEST BLUE HERON BOULEVARD
 RIVIERA BEACH, FLORIDA 33404

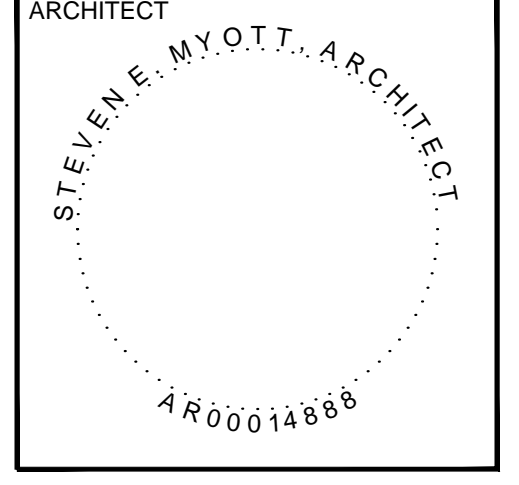

ALL DRAWINGS AND WRITTEN MATERIAL APPEARING HEREIN CONSTITUTE ORIGINAL AND UNPUBLISHED WORK OF THE ARCHITECT AND MAY NOT BE USED, REPRODUCED OR DISCLOSED IN ANY FORM WITHOUT THE EXPRESSED WRITTEN CONSENT OF THE ARCHITECT.

PROJECT NO: 19.034
 DRAWN BY: SV
 CHECKED BY: SM

NO.	DATE	ISSUED FOR:
1		
2		
3		

EXTERIOR ELEVATIONS

A200