


S:\01_Projects\2019\19.034_SROA Facade and Office_RB\19.034_Drawings\19.034_CD_CAD\19.034_SROA_WPB_CD6.dwg

3/2/2020 9:13:20 AM Steven/Viek

TOTAL FRONT ELEVATION 6,432 SQ. FT.
20% GLAZING REQUIRED = 1,287
791+386+386 = 1,563 TOTAL GLAZING
1,287 GLAZING REQUIRED
1,563 SQ.FT. GLAZING PROVIDED

COLOR SELECTIONS
GRAY = SW CITYSCAPE #7067
WHITE = SW BRIGHT WHITE #7007

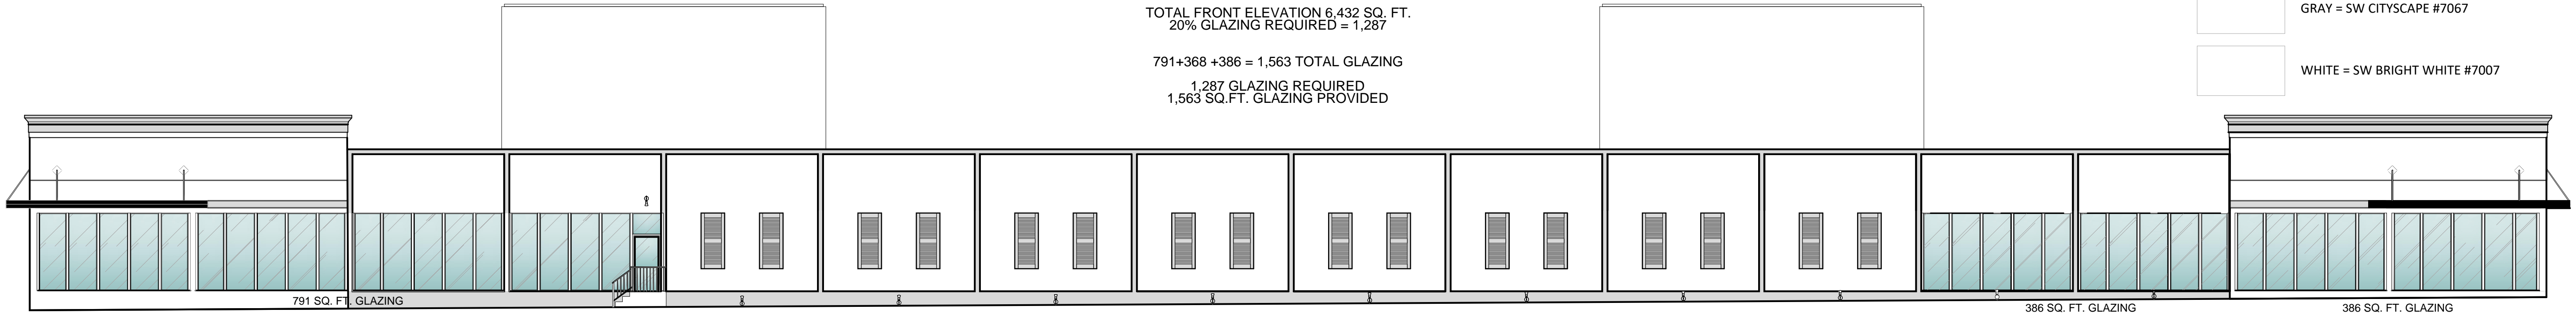

OVERALL NORTH ELEVATION 1
SCALE: 3/32" = 1'-0"




ENLARGED NORTH - EAST END ELEVATION 2
FOAM TRIM CORNICE WITH ACRYLIC FINISH TO MATCH STUCCO. PROFILE TO MATCH EXISTING.
SCALE: 3/16" = 1'-0"



ENLARGED NORTH - WEST END ELEVATION 3
SCALE: 3/16" = 1'-0"



STORAGE RENTALS OF AMERICA - IMPROVEMENTS -
1177 WEST BLUE HERON BOULEVARD
RIVIERA BEACH, FLORIDA 33404

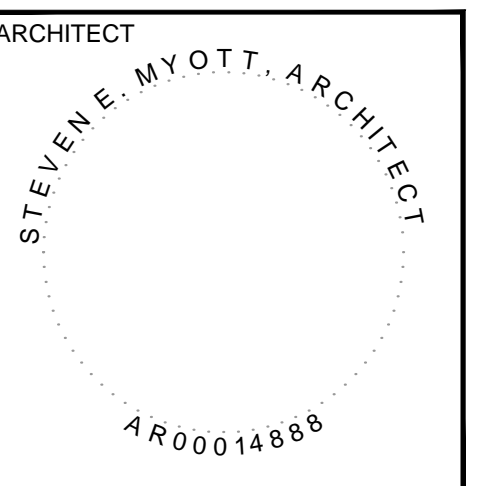

ALL DRAWINGS AND WRITTEN MATERIAL APPEARING HEREIN CONSTITUTE ORIGINAL AND UNPUBLISHED WORK OF THE ARCHITECT AND MAY NOT BE USED, REPRODUCED OR DISCLOSED IN ANY FORM WITHOUT THE EXPRESSED WRITTEN CONSENT OF THE ARCHITECT.

PROJECT NO: 19.034
DRAWN BY: SV
CHECKED BY: SM

NO.	DATE	ISSUED FOR:
1		
2		
3		

EXTERIOR ELEVATIONS

A200