


FRONT ELEVATION

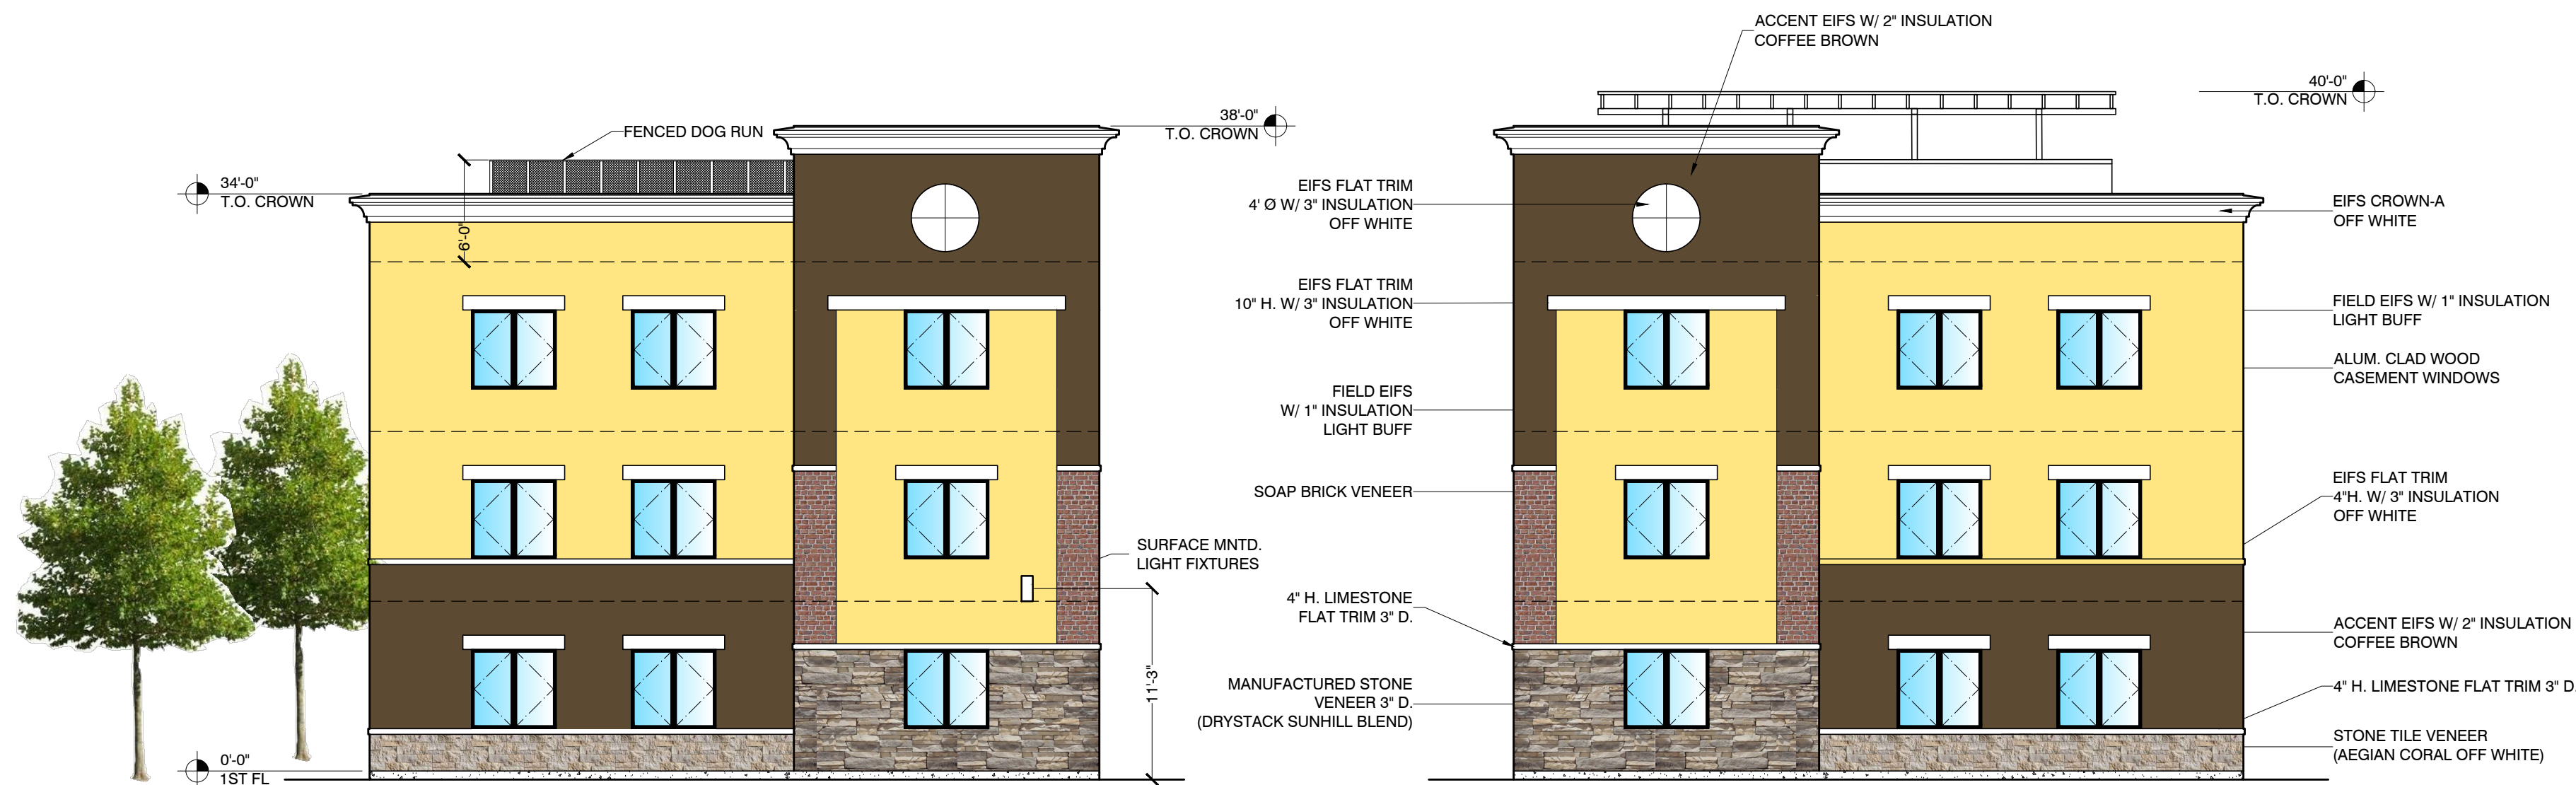

SIDE ELEVATION

SIDE ELEVATION

EIFS CROWN PROFILE A

EIFS PROFILE B


SCALE: 1" = 1'-0"

SCALE: 1" = 1'-0"



REAR ELEVATION

FPL MAIN BREAKER AND METER PANEL

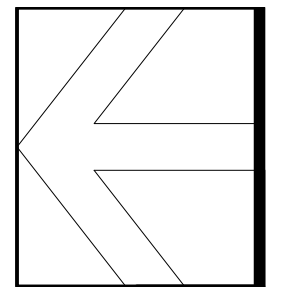

3966 ORCHARD LANE
LONG GROVE, IL 60047
PHONE : (647) 550-9805
FAX : (647) 550-9815

MAEMAR P.C.
A FULL SERVICE ARCHITECTURAL PRACTICE

02/29/2020 MAEMAR PC 2020

THE UNDERSIGNED CERTIFIES THAT THESE PLANS
WAS PREPARED BY ME OR UNDER MY
SUPERVISION AND THAT TO THE BEST OF MY
KNOWLEDGE & BELIEF THEY MEET THE REQUIREMENTS
OF ADA AND CITY OF RIVIERA BEACH BUILDING CODE.

LICENSE # AR00125 EXP. 02/28/2021

MEHRAN FARAHMANDPOUR

REV. DATE:
REV. DATE:
REV. DATE:
REV. DATE:

DATE: 10-07-2020
ISSUED FOR: PERMIT
SCALE: 1/8" = 1'-0"
PROJECT #: 2008

ISLAND COVE APARTMENTS
3000 LAKE SHORE DRIVE, RIVIERA BEACH, FLORIDA 33404

PROPOSED EXTERIOR ELEVATIONS
BUILDINGS I & III

SHEET #
A4C