


THIS DOCUMENT IS  
**PRELIMINARY**  
 IN NATURE AND IS NOT  
 A FINAL, SIGNED AND  
 SEALED DOCUMENT

**TSC TRACTOR SUPPLY CO.**  
**RIVIERA BEACH, FL**  
 PROJECT NO.: M08899.0100

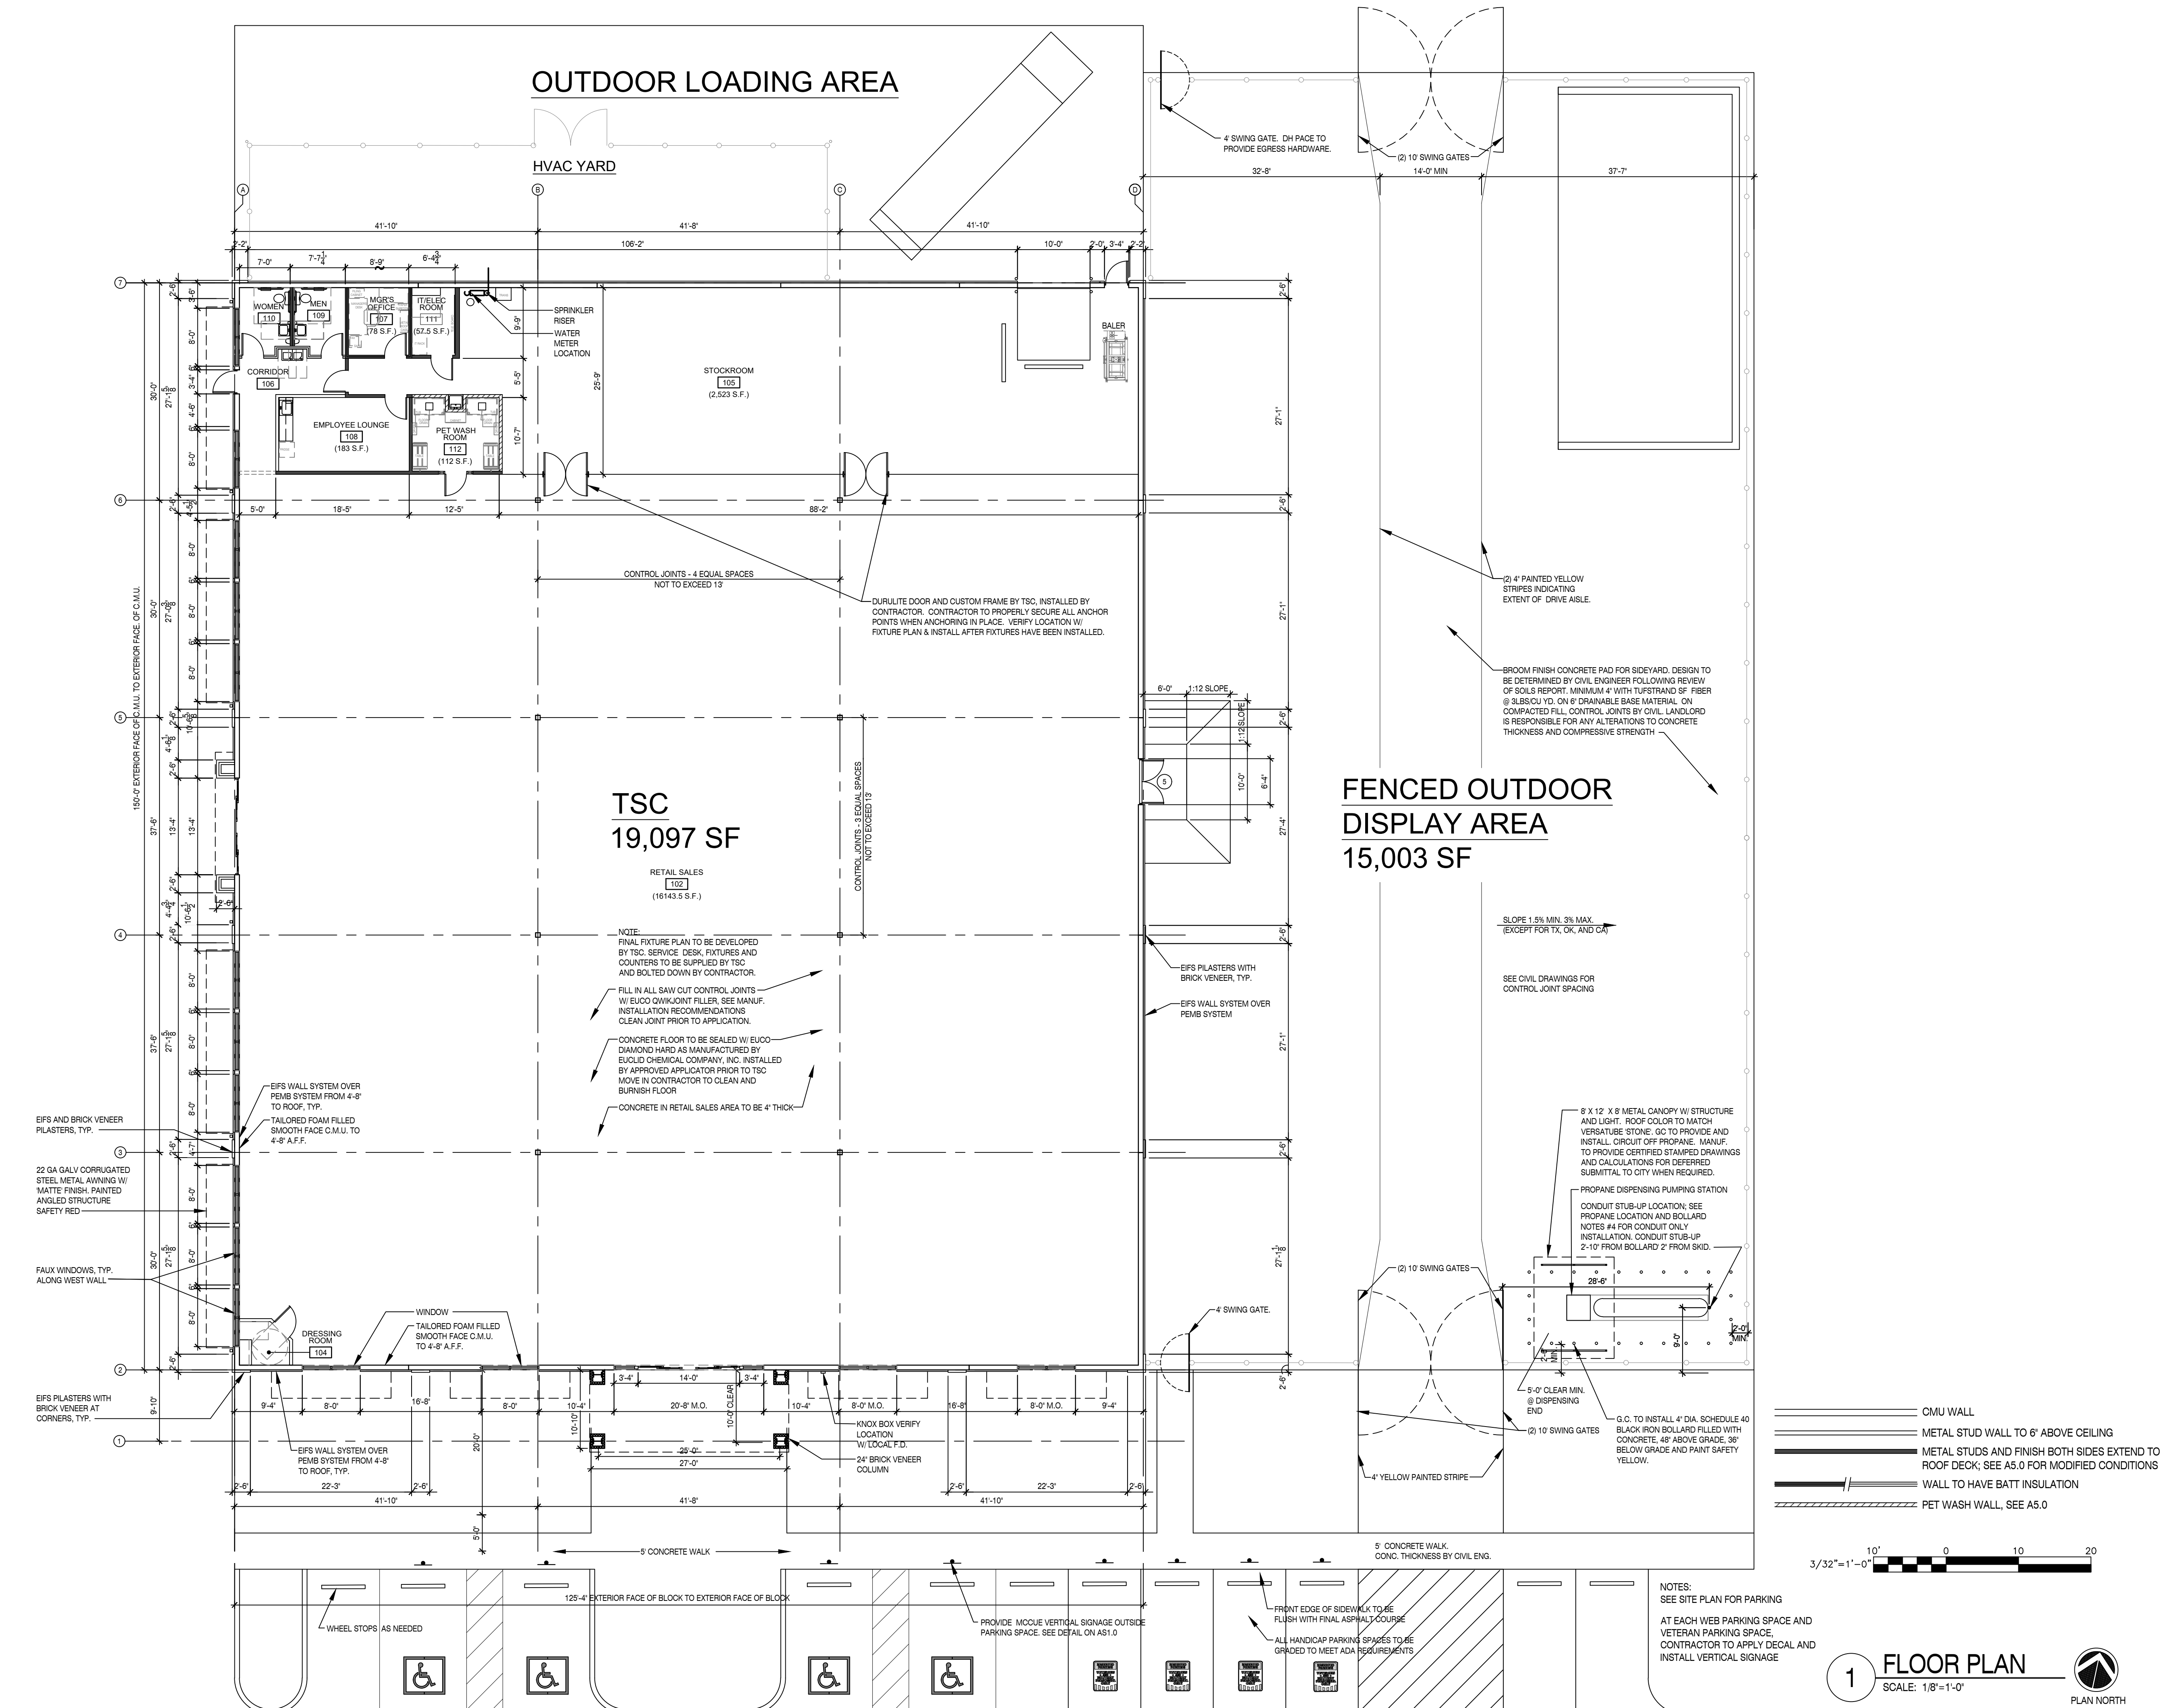

STIPULATION FOR REUSE  
 THIS DRAWING WAS PREPARED FOR USE ON A SPECIFIC SITE AT RIVIERA BEACH, FL. CONTEMPORANEOUSLY WITH THIS ISSUE DATE ON — AND IS NOT SUITABLE FOR USE ON A DIFFERENT PROJECT SITE OR AT A LATER TIME. USE OF THIS DRAWING FOR REFERENCE OR EXAMPLE ON ANOTHER PROJECT REQUIRES THE SERVICES OF PROPERLY LICENSED ARCHITECTS AND ENGINEERS. REPRODUCTION OF THIS DRAWING FOR REUSE ON ANOTHER PROJECT IS NOT AUTHORIZED AND MAY BE CONTRARY TO THE LAW.

ISSUES / REVISIONS


NO.	DESCRIPTION

ISSUE DATE:  
 CHECKED BY:  
 DRAWN BY:

SHEET NAME  
**FLOOR PLAN**


SHEET NUMBER  
**A-1**

- CMU WALL
- METAL STUD WALL TO 6" ABOVE CEILING
- METAL STUDS AND FINISH BOTH SIDES EXTEND TO ROOF DECK; SEE A5.0 FOR MODIFIED CONDITIONS
- WALL TO HAVE BATT INSULATION
- PET WASH WALL, SEE A5.0

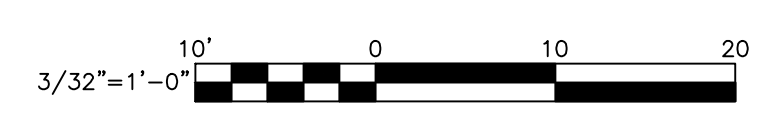


**1 FLOOR PLAN**  
 SCALE: 1/8"=1'-0"  
 PLAN NORTH


THIS DOCUMENT IS  
**PRELIMINARY**  
IN NATURE AND IS NOT  
A FINAL, SIGNED AND  
SEALED DOCUMENT

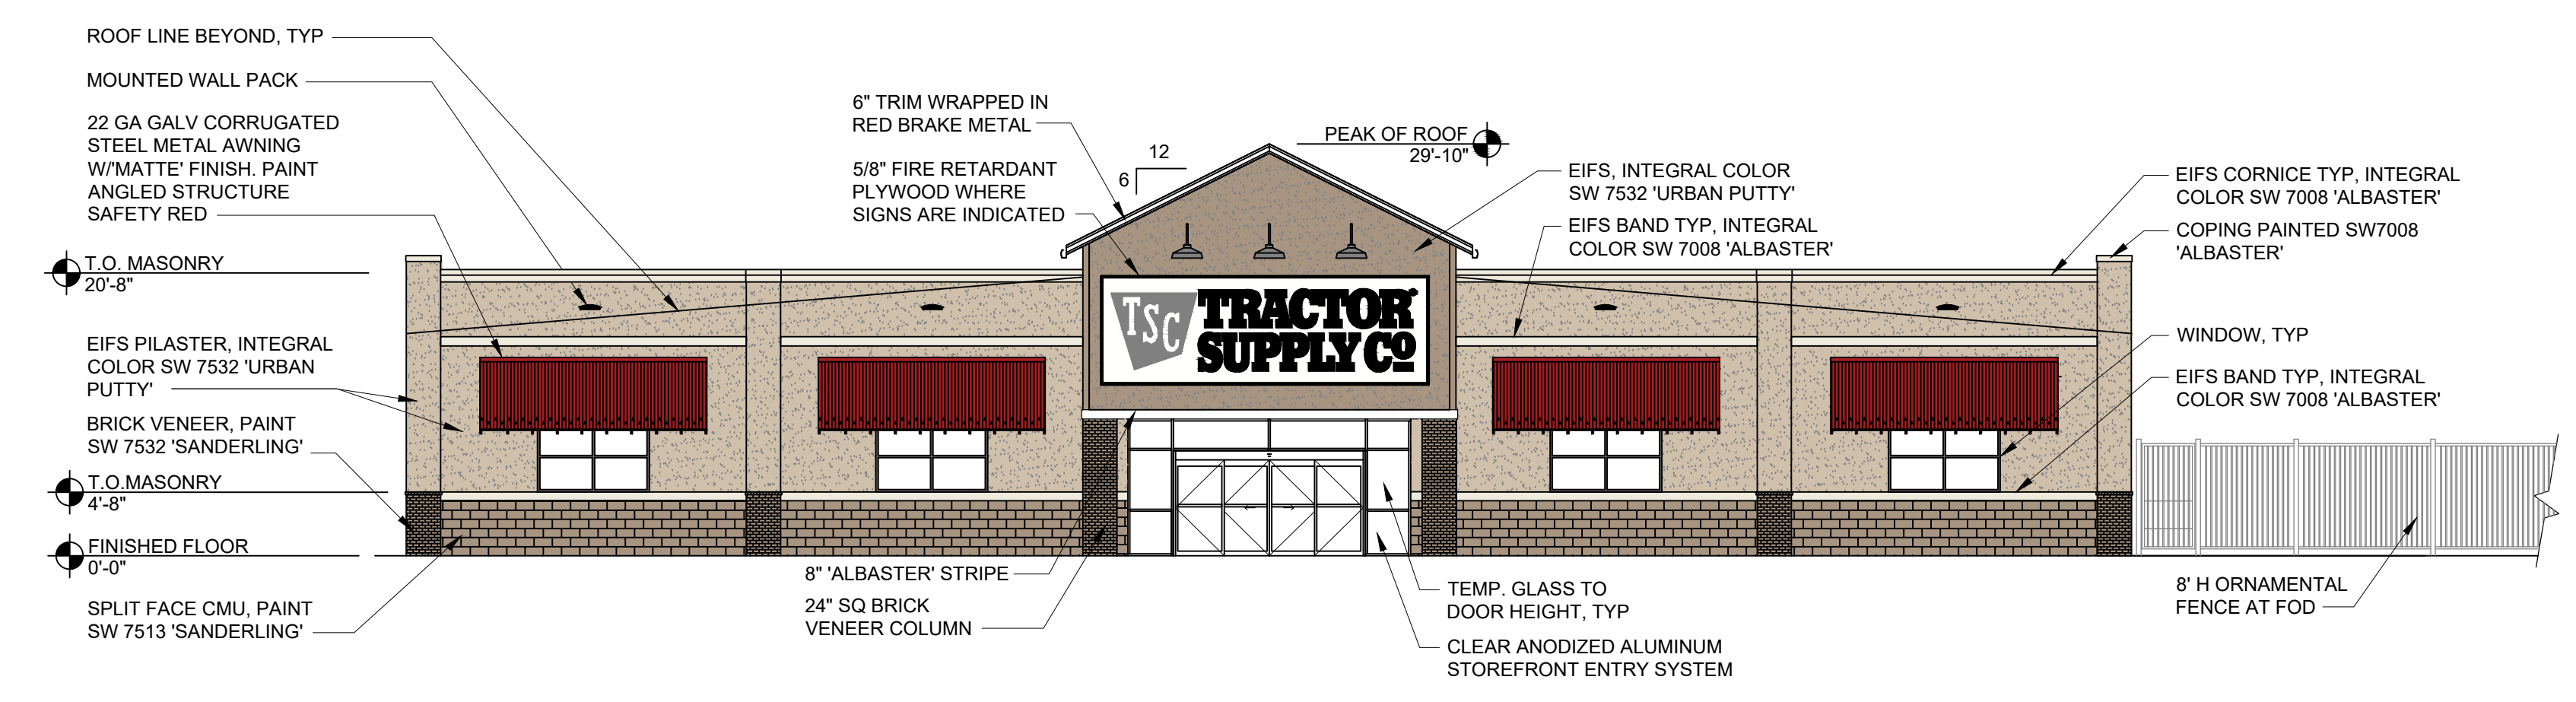


**1 SOUTH ELEVATION**  
SCALE: 3/32"=1'-0"

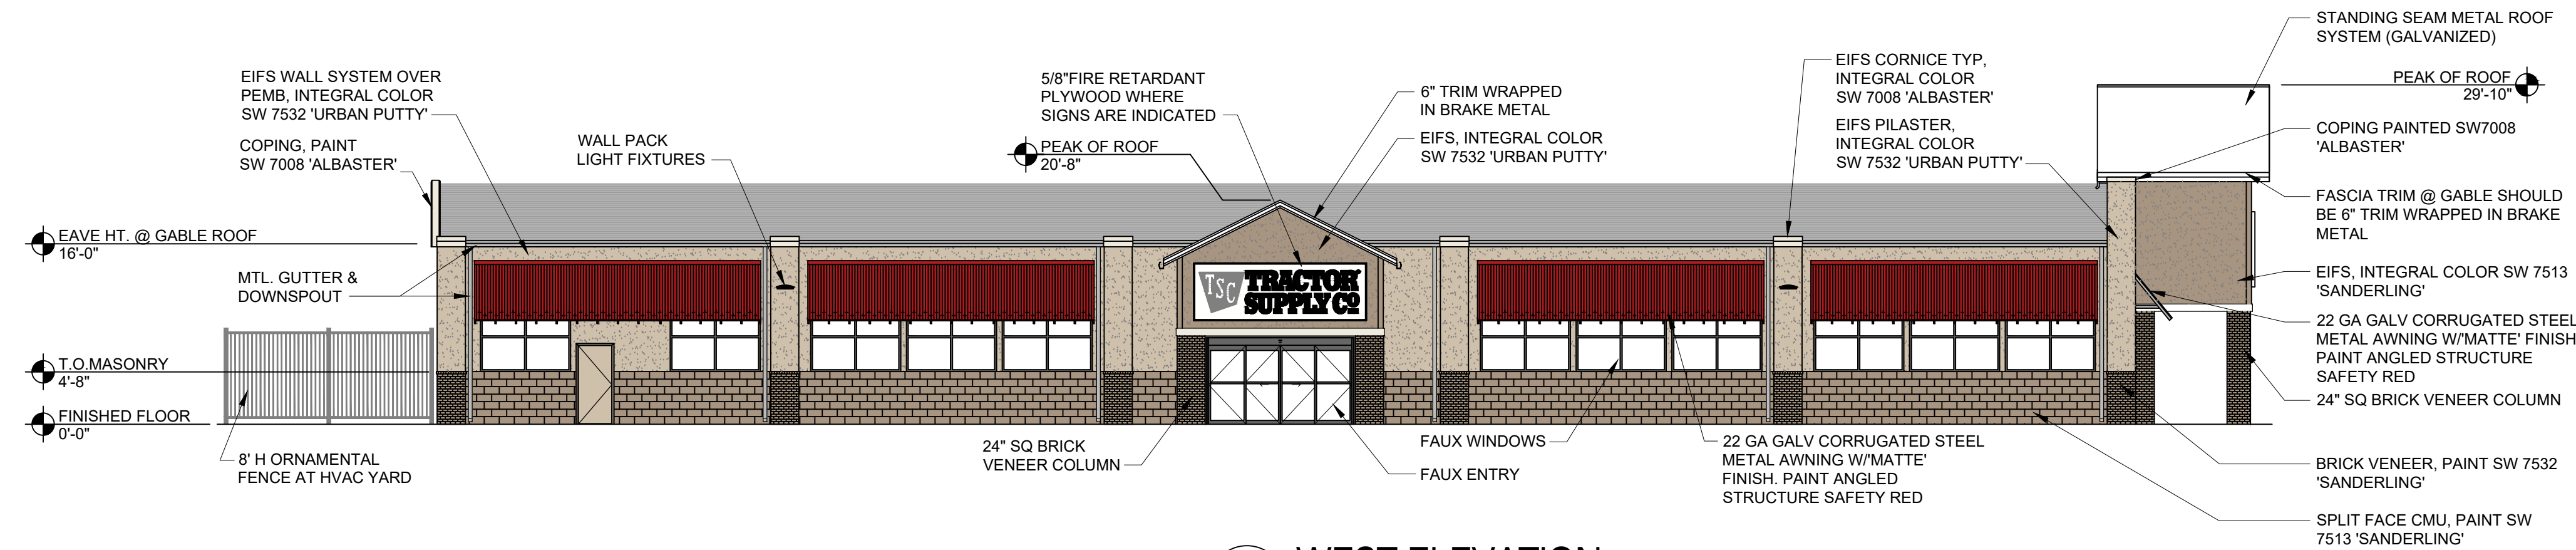


**2 WEST ELEVATION**  
SCALE: 3/32"=1'-0"

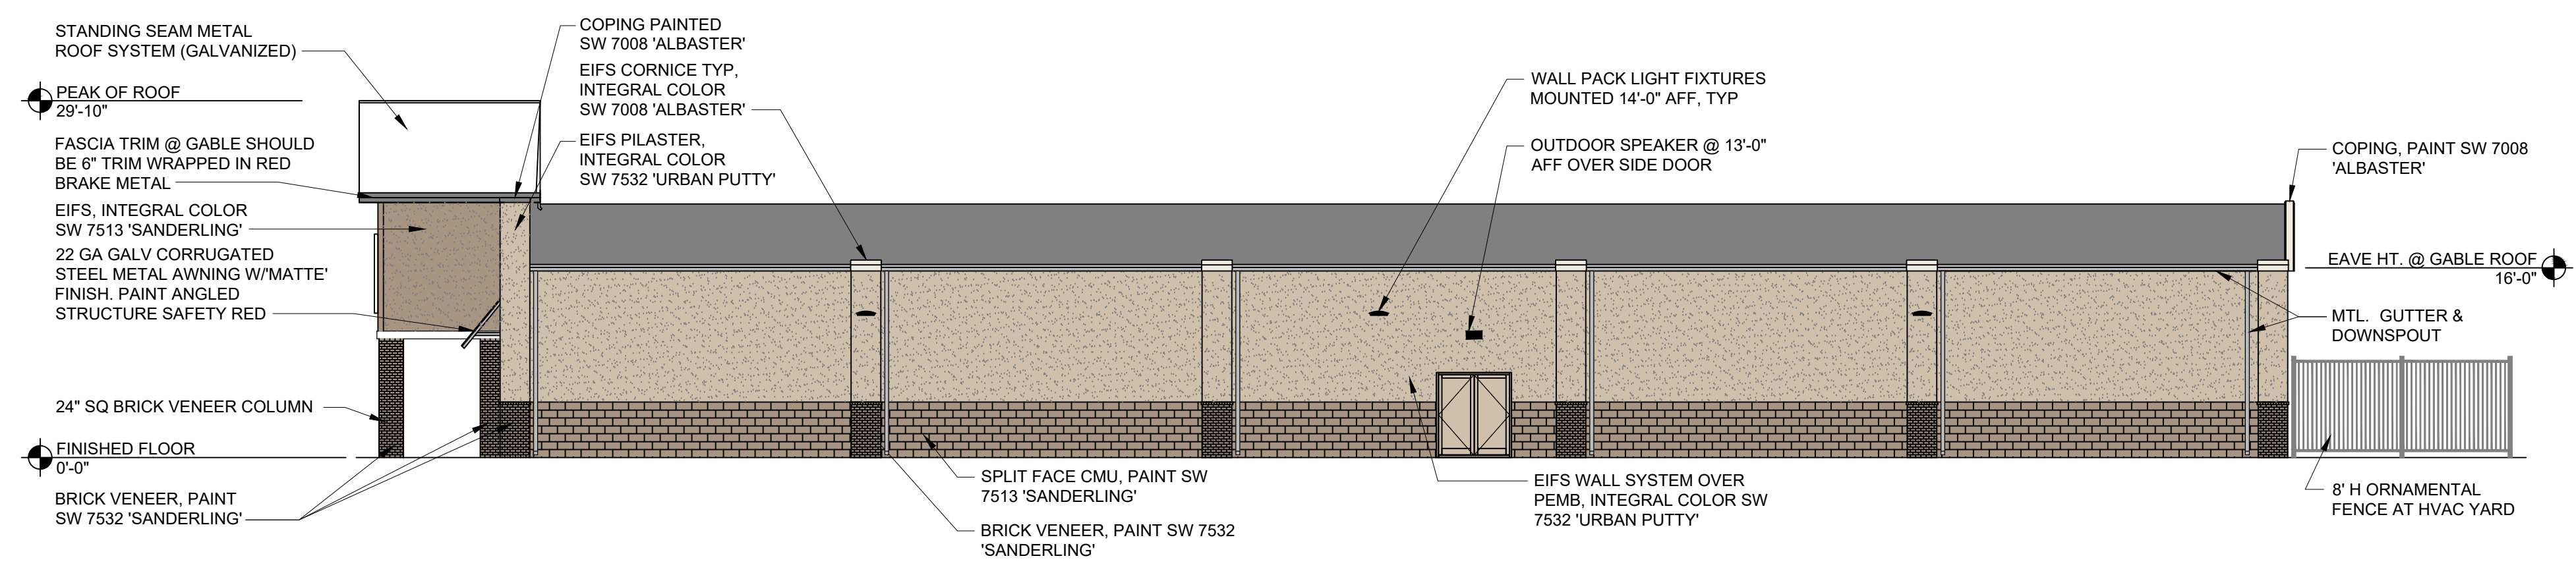

**3 EAST ELEVATION**  
SCALE: 3/32"=1'-0"

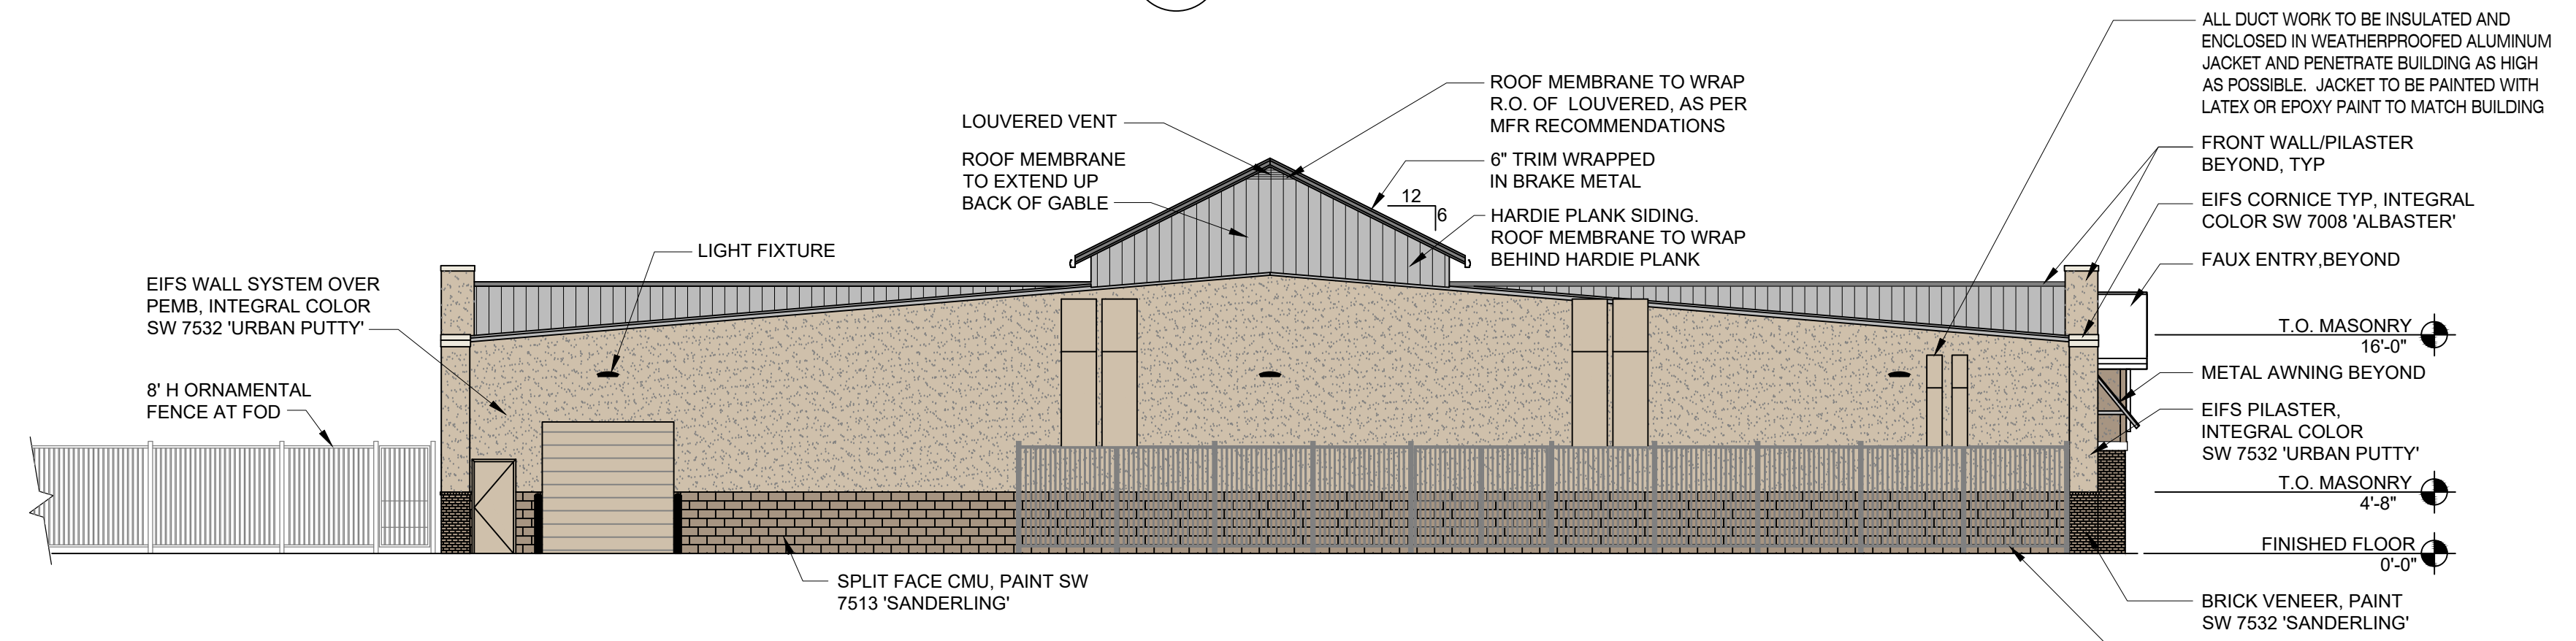

**4 NORTH ELEVATION**  
SCALE: 3/32"=1'-0"

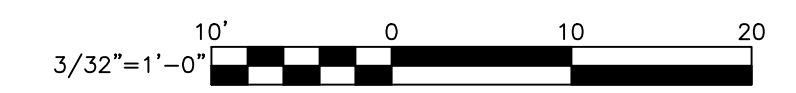

**TSC TRACTOR SUPPLY CO.**  
**RIVIERA BEACH, FL**  
6000-6100 Military Trail  
PROJECT NO.: M08899.0100

STIPULATION FOR REUSE  
THIS DRAWING WAS PREPARED FOR USE ON A SPECIFIC SITE AT RIVIERA BEACH, FL. CONTEMPORANEOUSLY WITH ITS ISSUE DATE ON —, AND IS NOT SUITABLE FOR USE ON A DIFFERENT PROJECT SITE OR AT A LATER TIME. USE OF THIS DRAWING FOR REFERENCE OR EXAMPLE ON ANOTHER PROJECT REQUIRES THE SERVICES OF PROPERLY LICENSED ARCHITECTS AND ENGINEERS. REPRODUCTION OF THIS DRAWING FOR REUSE ON ANOTHER PROJECT IS NOT AUTHORIZED AND MAY BE CONTRARY TO THE LAW.

ISSUES / REVISIONS


NO.	DESCRIPTION	DATE

ISSUE DATE:  
CHECKED BY:  
DRAWN BY:

SHEET NAME  
ELEVATIONS

THIS DOCUMENT IS  
**PRELIMINARY**  
 IN NATURE AND IS NOT  
 A FINAL, SIGNED AND  
 SEALED DOCUMENT

**TSC TRACTOR SUPPLY CO.**  
**RIVIERA BEACH, FL**  
 6000-6100 Military Trail  
 PROJECT NO.: M08896.0100

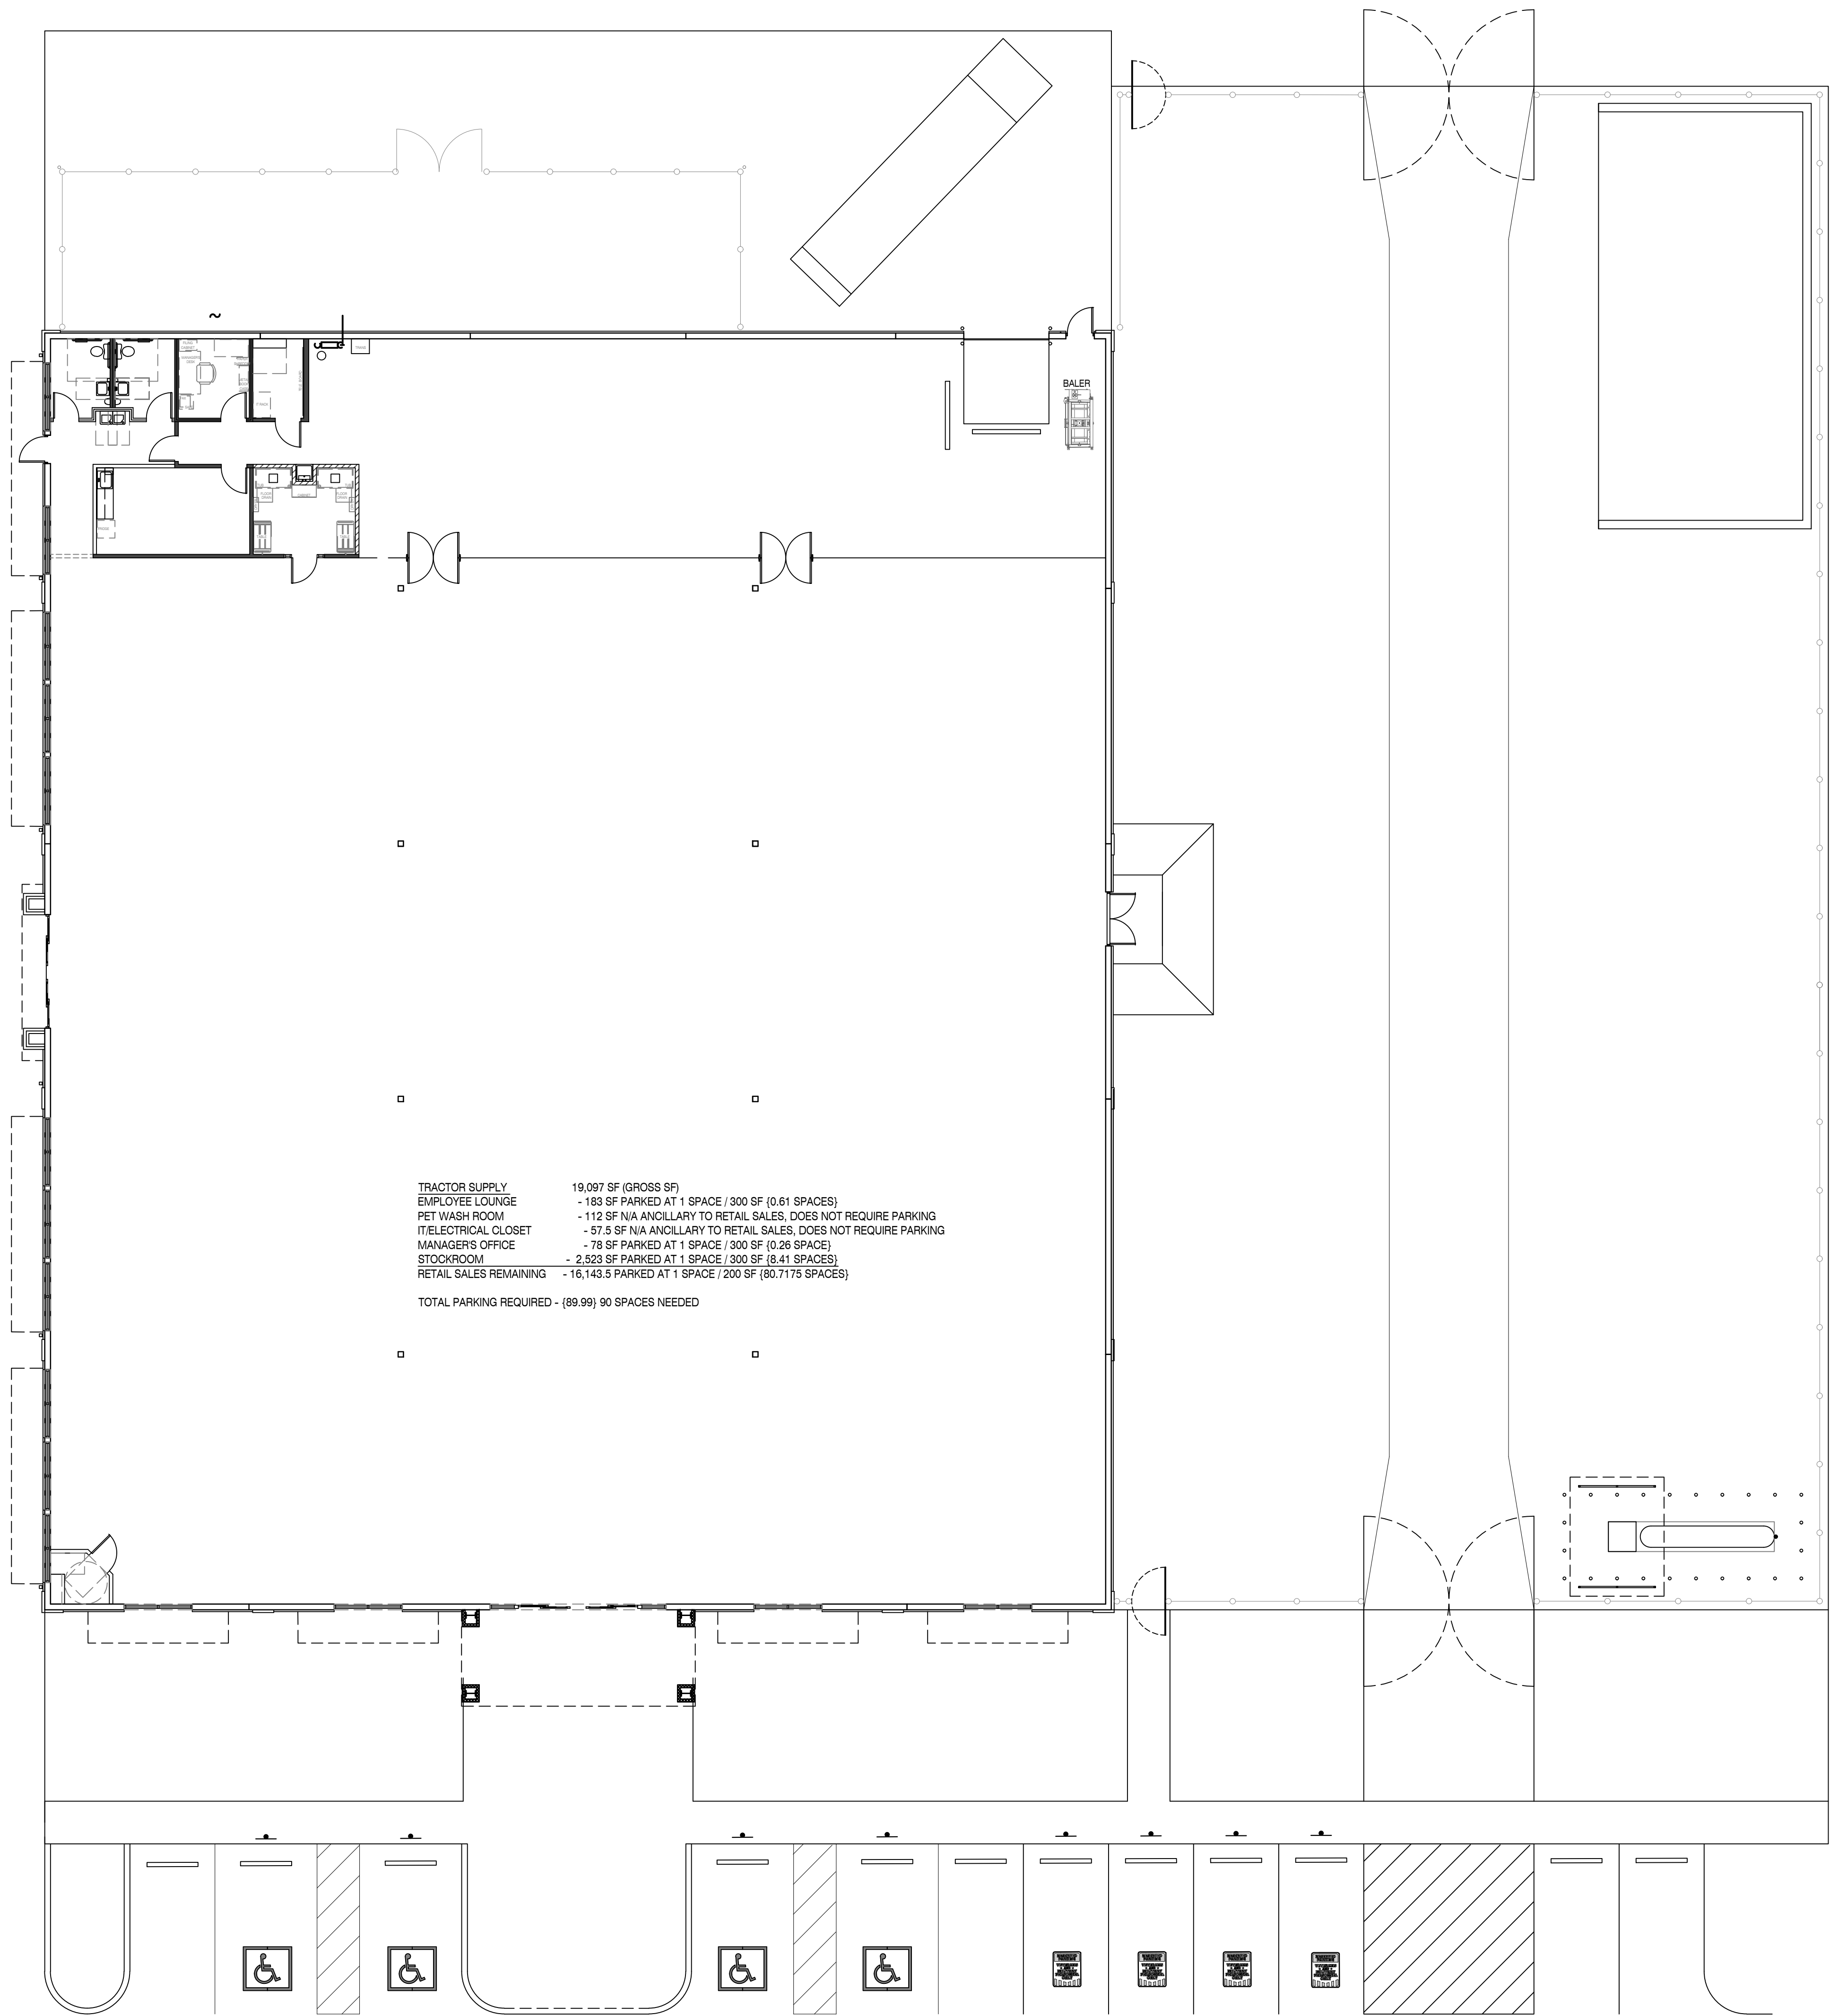

**1 FLOOR PLAN FOR PARKING ONLY**  
 SCALE: 3/32"=1'-0"  
 PLAN NORTH

STIPULATION FOR REUSE  
 THIS DRAWING WAS PREPARED FOR USE ON A SPECIFIC SITE AT RIVIERA BEACH, FL CONTEMPORANEOUSLY WITH ITS ISSUE DATE ON — AND IS NOT SUITABLE FOR USE ON A DIFFERENT PROJECT SITE OR AT A LATER TIME. USE OF THIS DRAWING FOR REFERENCE OR EXAMPLE ON ANOTHER PROJECT REQUIRES THE SERVICES OF PROPERLY LICENSED ARCHITECTS AND ENGINEERS. REPRODUCTION OF THIS DRAWING FOR REUSE ON ANOTHER PROJECT IS NOT AUTHORIZED AND MAY BE CONTRARY TO THE LAW.

ISSUES / REVISIONS

NO.	DATE	DESCRIPTION

ISSUE DATE:  
 CHECKED BY:  
 DRAWN BY:

SHEET NAME  
**FLOOR PLAN FOR PARKING PURPOSES ONLY**

SHEET NUMBER  
**A-3**