




RENDERING

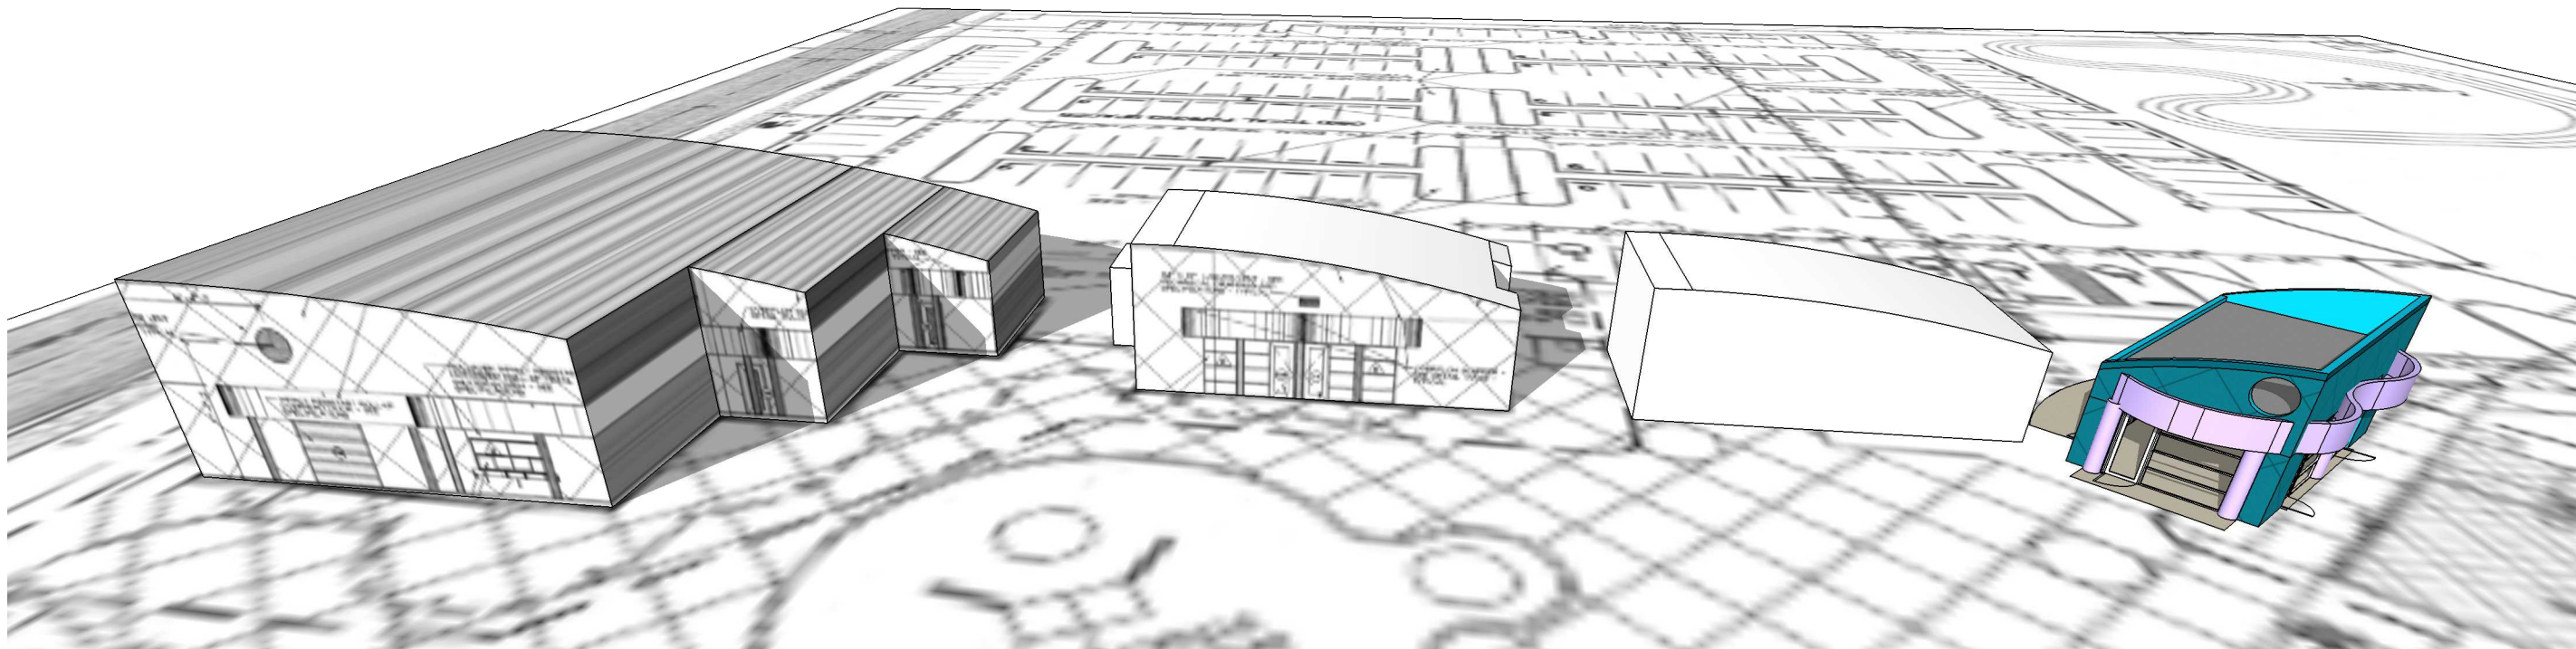


AERIAL VIEW DIAGRAM  
NTS

PROPOSED PLAY ROOM  
BARRACUDA BAY AQUATIC CENTER  
RIVIERA BEACH, FL

DRAFT  
10/20/17



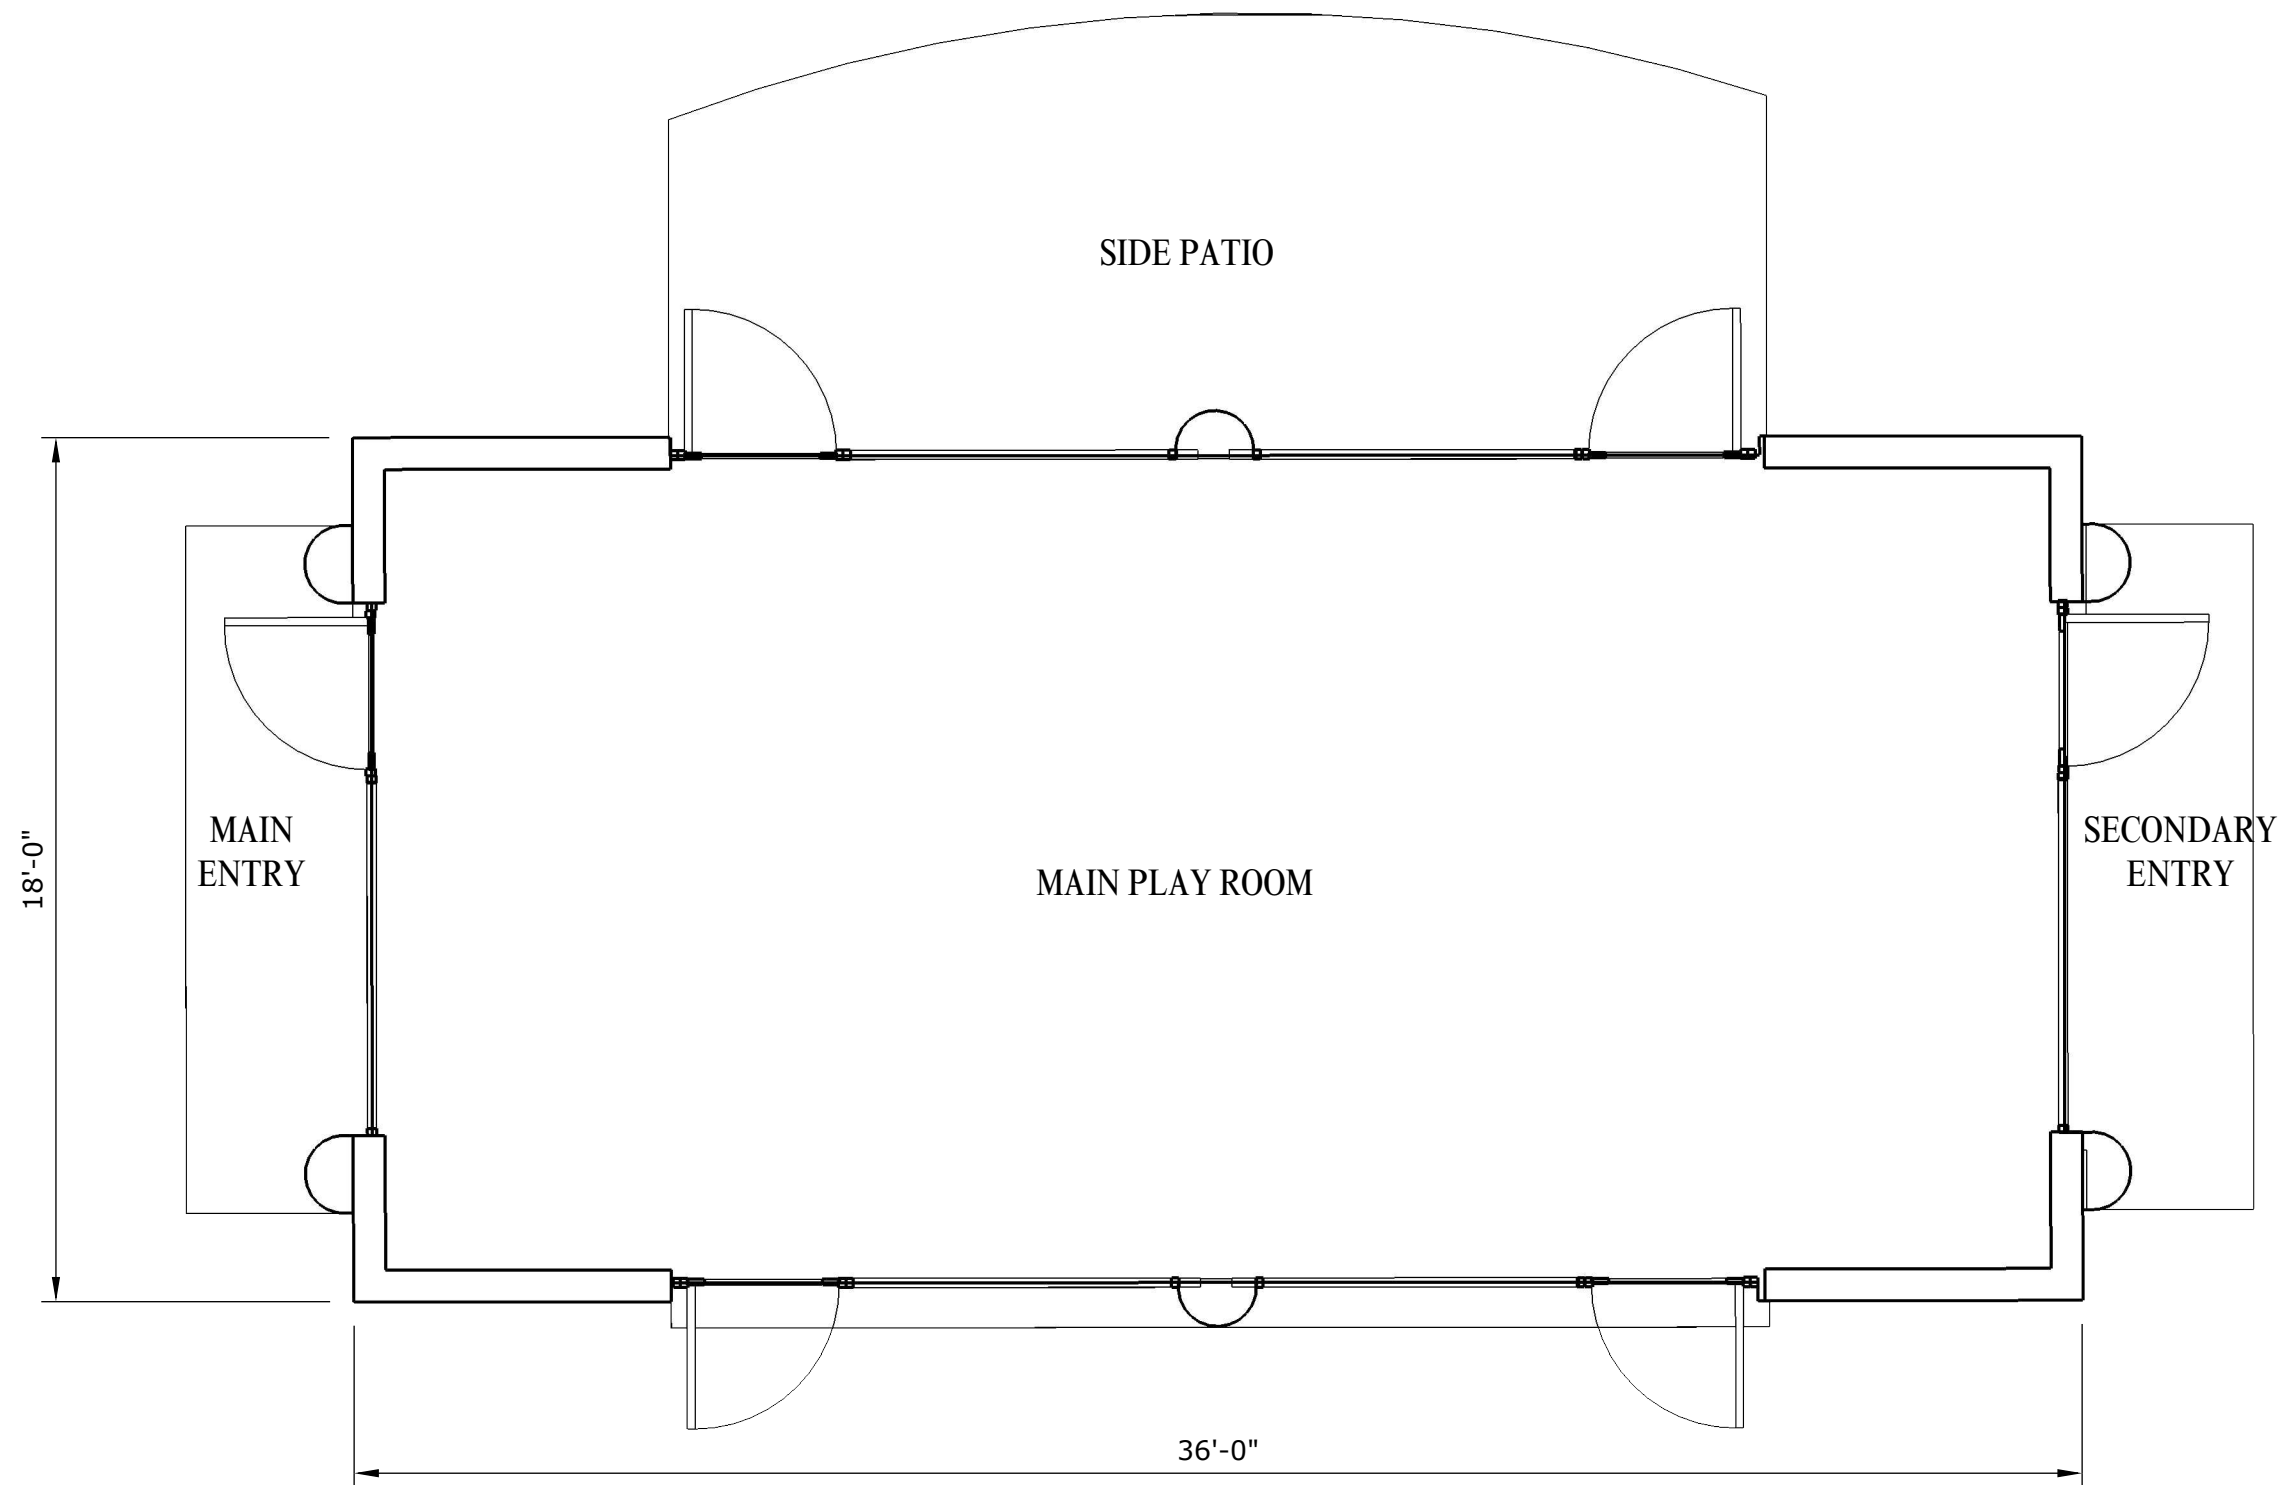

FLOOR PLAN SECTION  
1/4"=1'-0"

PROPOSED PLAY ROOM  
BARRACUDA BAY AQUATIC CENTER  
RIVIERA BEACH, FL

DRAFT  
10/20/17

