


AVENUE "M" IMPROVEMENT PROJECT
LOCATION MAP

60 30 0 60 Feet

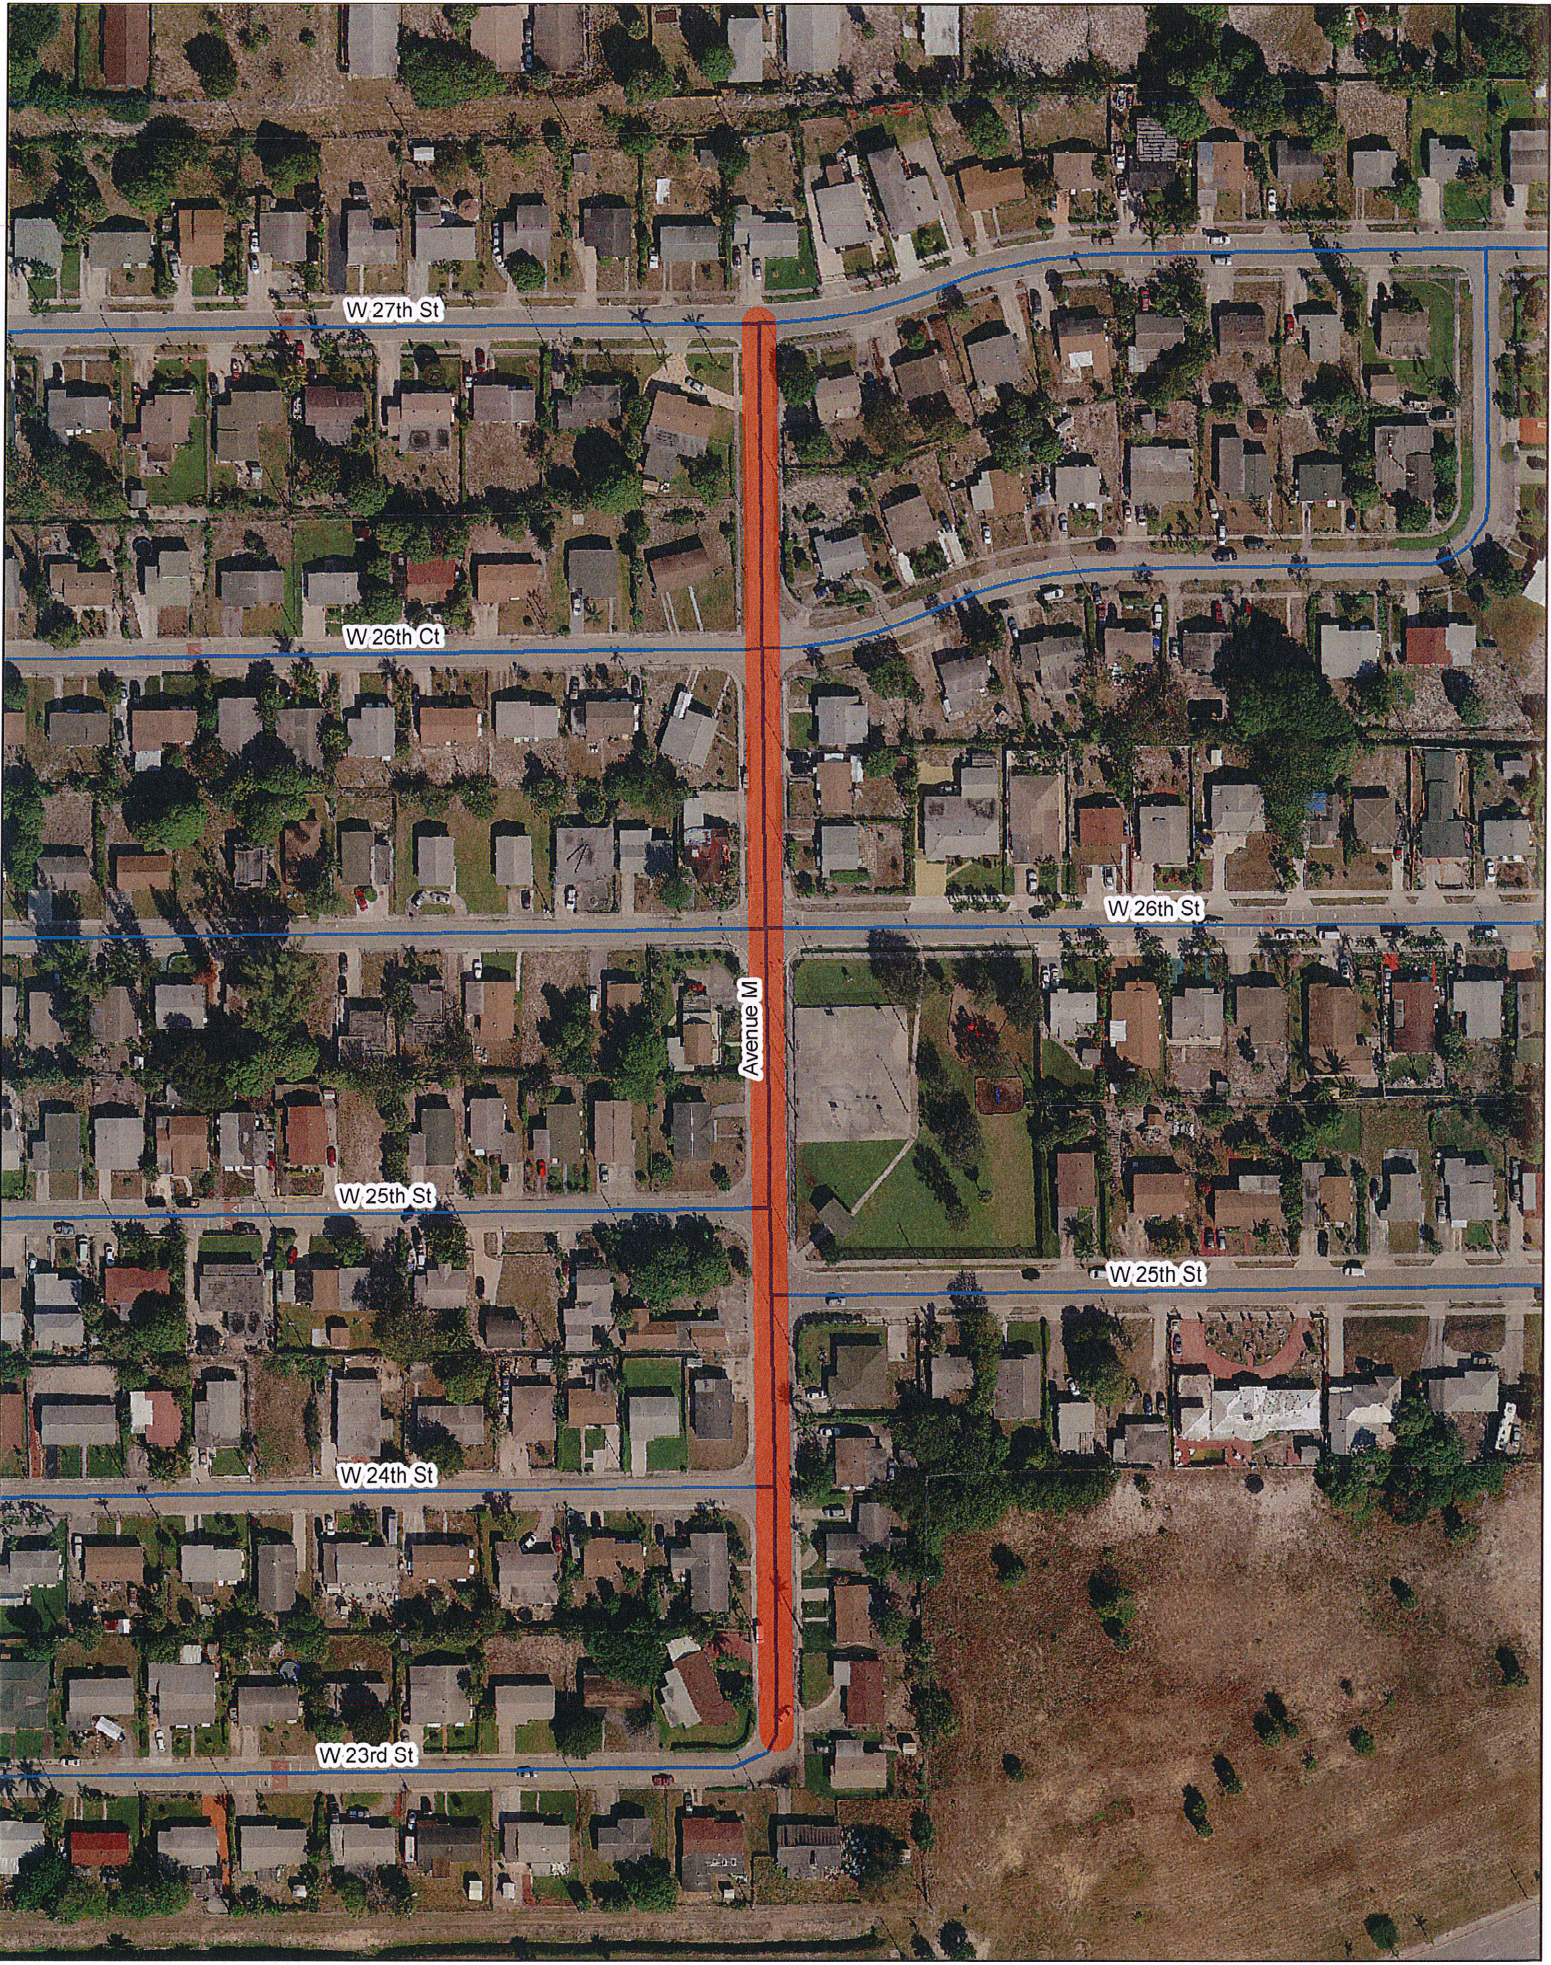

W 27th St

W 26th Ct

W 26th St

Avenue M

W 25th St

W 25th St

W 24th St

W 23rd St