


01 ELEVATION
SCALE: 3/32" = 1'-0"

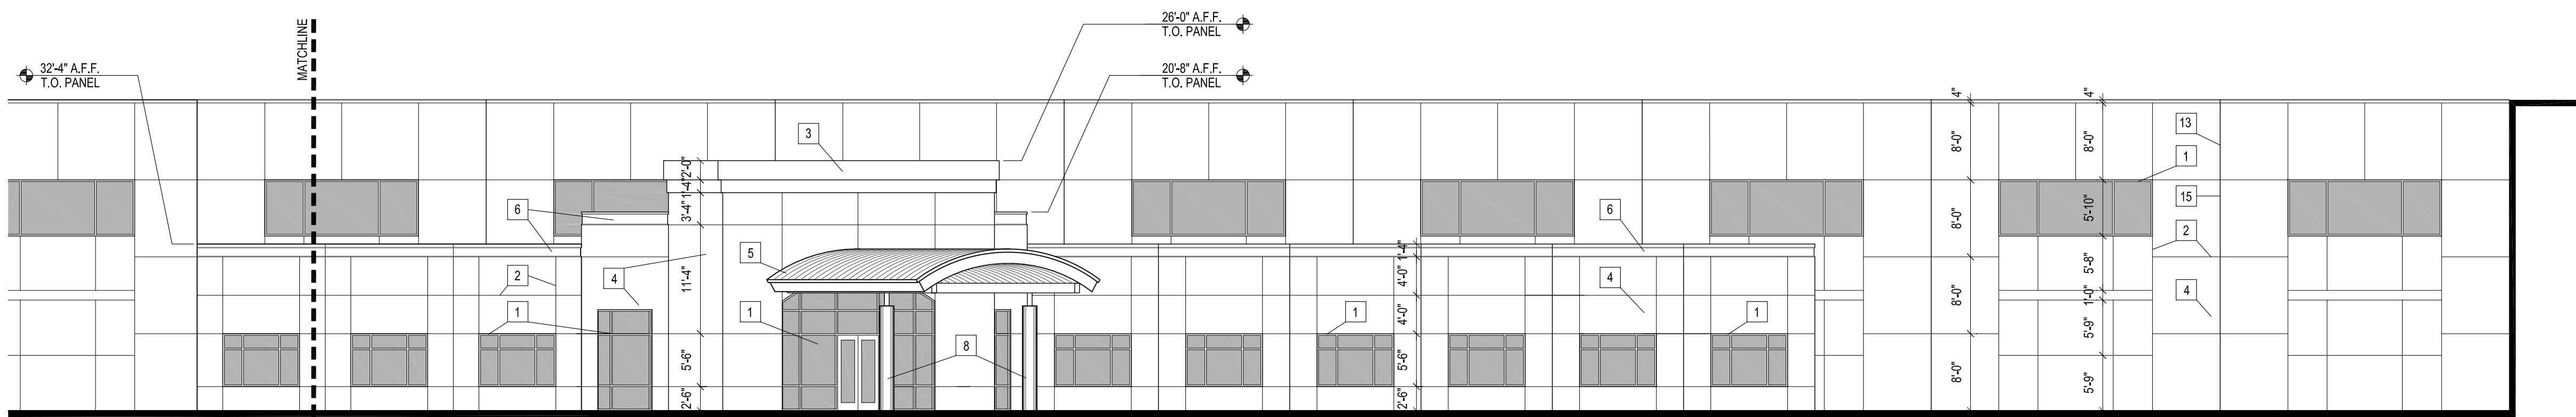


02 ELEVATION
SCALE: 3/32" = 1'-0"




03 ELEVATION
SCALE: 3/32" = 1'-0"


MATERIAL LEGEND	
1	IMPACT RATED ALUMINUM STOREFRONT W/ SILVER FRAME
2	3/4" V-GROOVE
3	E.I.F.S. CROWN ACCENT BAND
4	CONCRETE TILT UP PANEL
5	ALUMINUM CANOPY
6	3/4" RECESS
7	ROOF ACCESS LADDER W/ CAGE
8	ALUMINUM COLUMN
9	OVERHEAD DOOR
10	HOLLOW METAL DOOR
11	WALL PACK LIGHTING
12	BUILDING SIGNAGE
13	PANEL JOINT

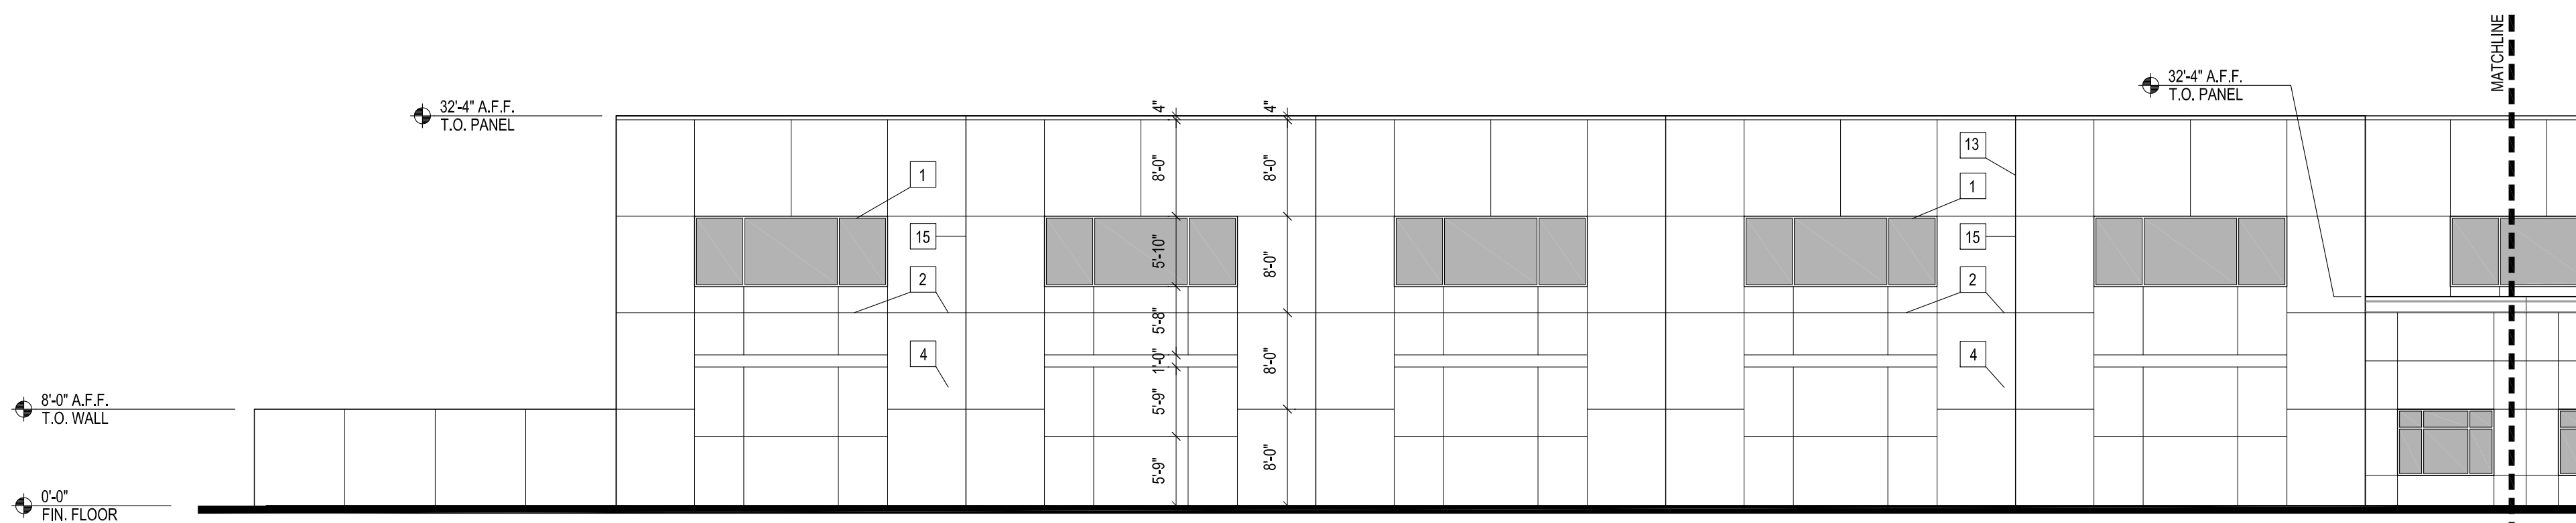

04 ELEVATION
SCALE: 3/32" = 1'-0"

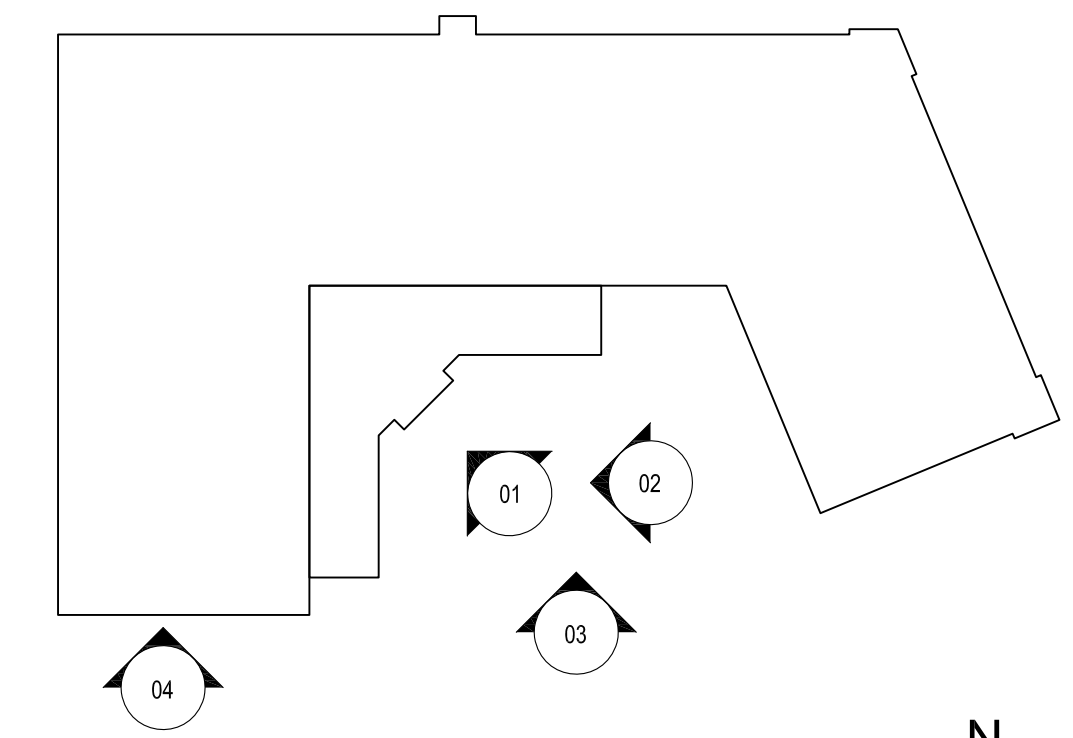

KEY PLAN
NOT TO SCALE

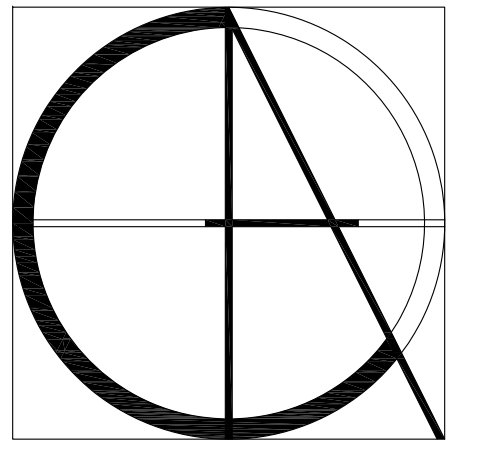


Claren Architecture + Design, Inc.
AA26002865
6400 CONGRESS AVE, SUITE 2150
BOCA RATON, FL 33487
561.961.4884

New Building for:
EZ WELD
City of Riviera Beach, Florida

SEAL

PROJECT #	15-024
DATE	12-23-2015
REV #	DATE
SHEET #	

A-2.1
COPYRIGHT 2015

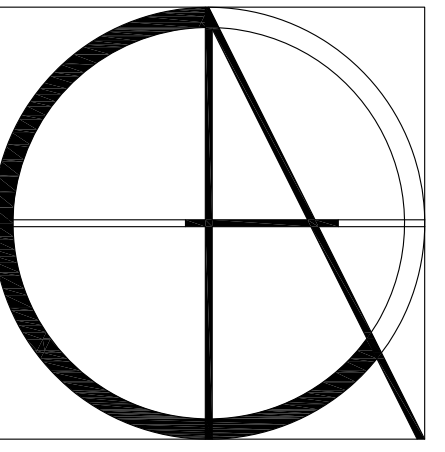

Claren Architecture + Design, Inc.


AA26002865
 6400 CONGRESS AVE, SUITE 2150
 BOCA RATON, FL 33487
 561.961.4884

New Building for:
EZ WELD
 City of Riviera Beach, Florida


SEAL

PROJECT #	15-024
DATE	12-23-2015
REV #	DATE
SHEET #	A-2.2

COPYRIGHT 2015

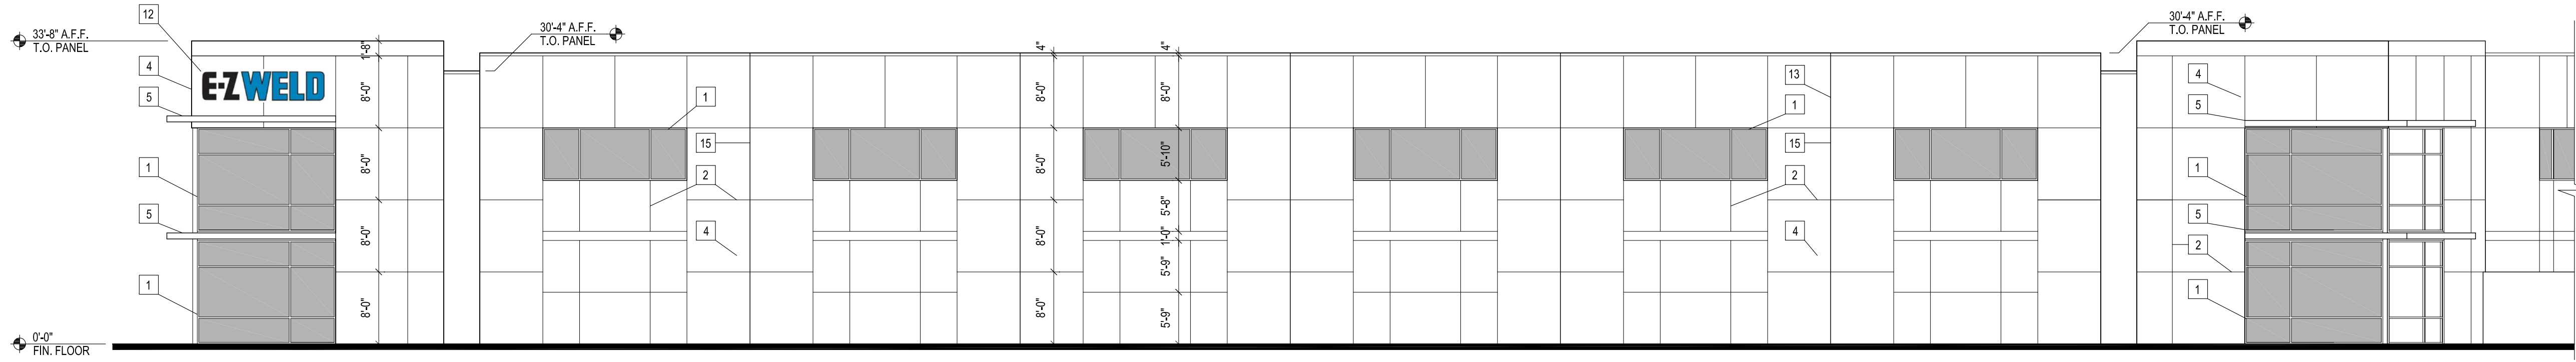


01 ELEVATION
 SCALE: 3/32" = 1'-0"

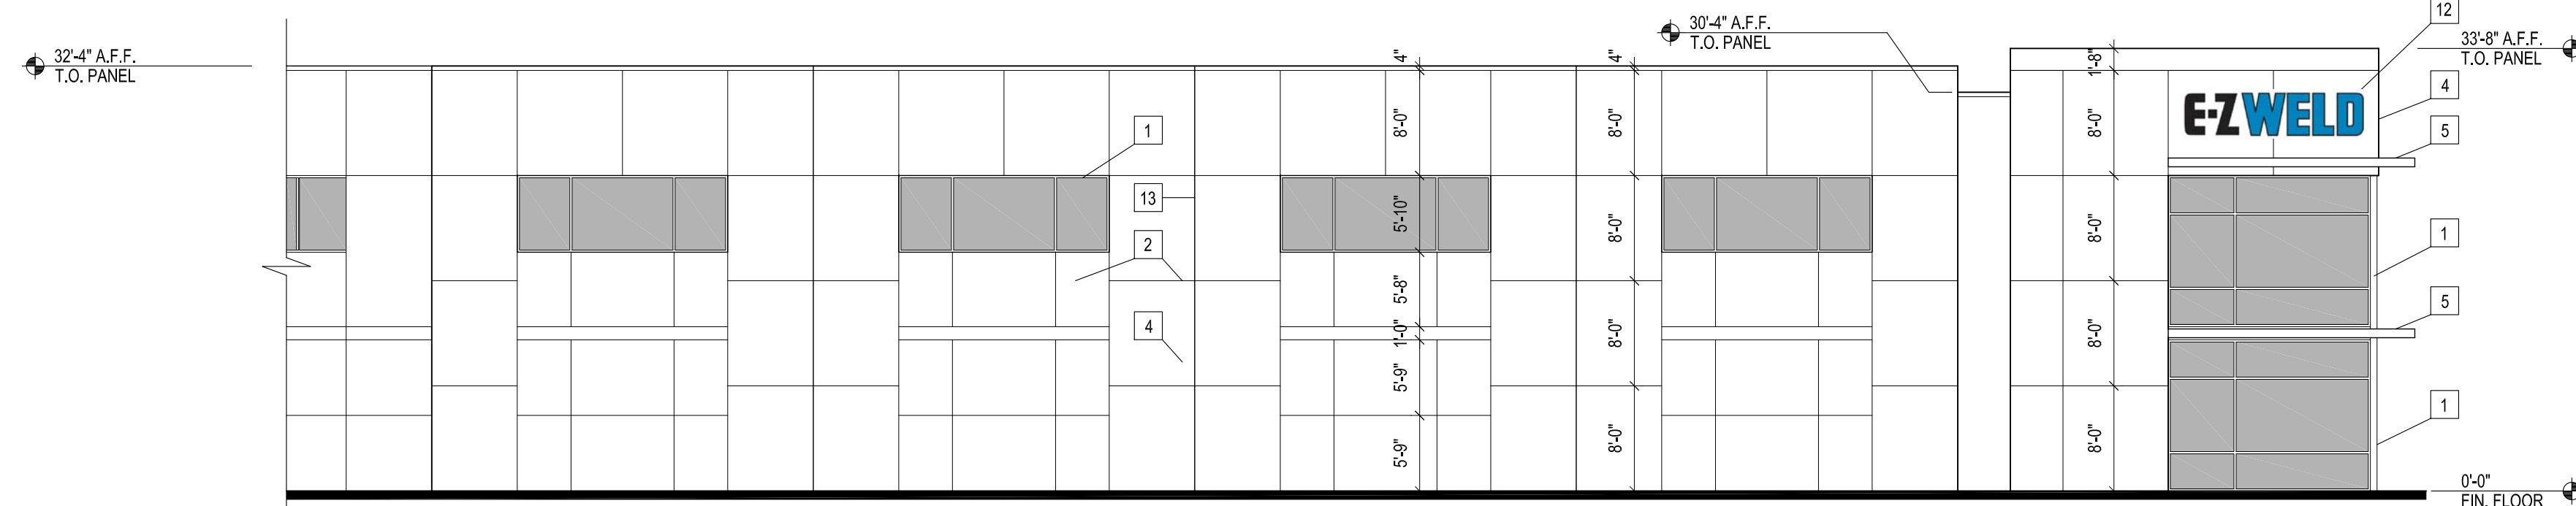


02 ELEVATION
 SCALE: 3/32" = 1'-0"


MATERIAL LEGEND	
1	IMPACT RATED ALUMINUM STOREFRONT W/ SILVER FRAME
2	3/4" V-GROOVE
3	E.I.F.S. CROWN ACCENT BAND
4	CONCRETE TILT UP PANEL
5	ALUMINUM CANOPY
6	3/4" RECESS
7	ROOF ACCESS LADDER W/ CAGE
8	ALUMINUM COLUMN
9	OVERHEAD DOOR
10	HOLLOW METAL DOOR
11	WALL PACK LIGHTING
12	BUILDING SIGNAGE
13	PANEL JOINT

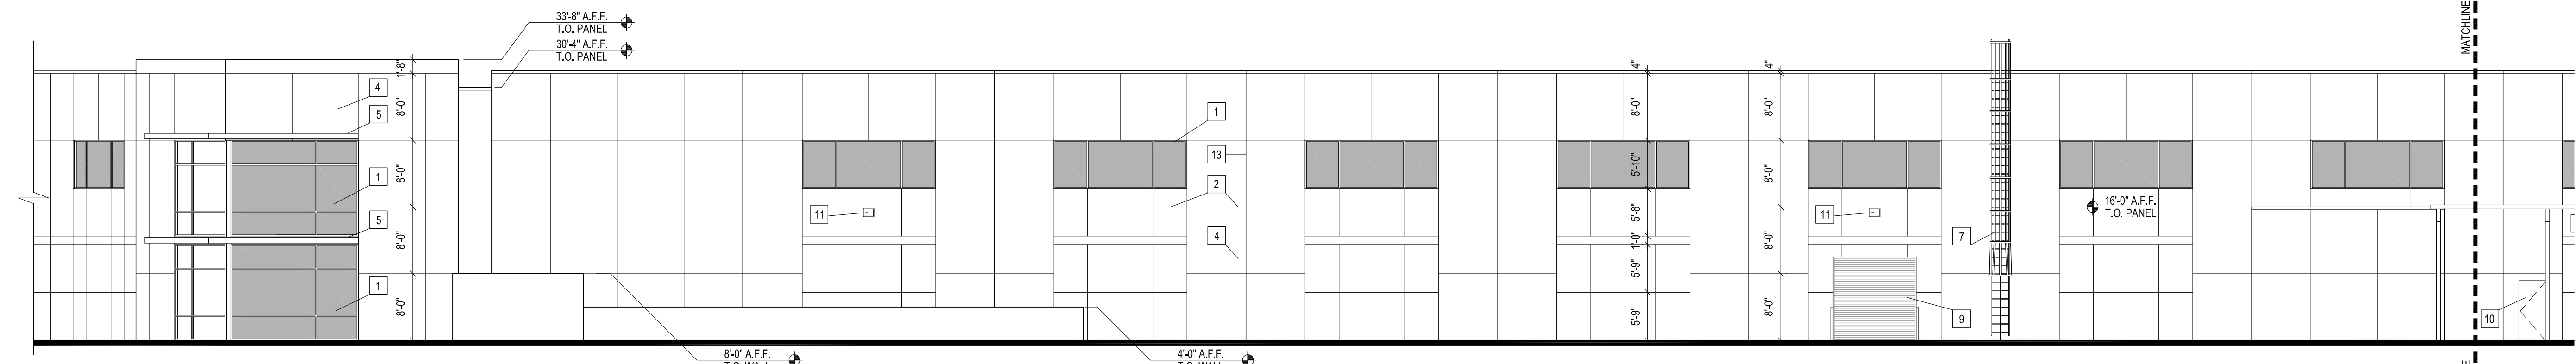


03 ELEVATION
 SCALE: 3/32" = 1'-0"

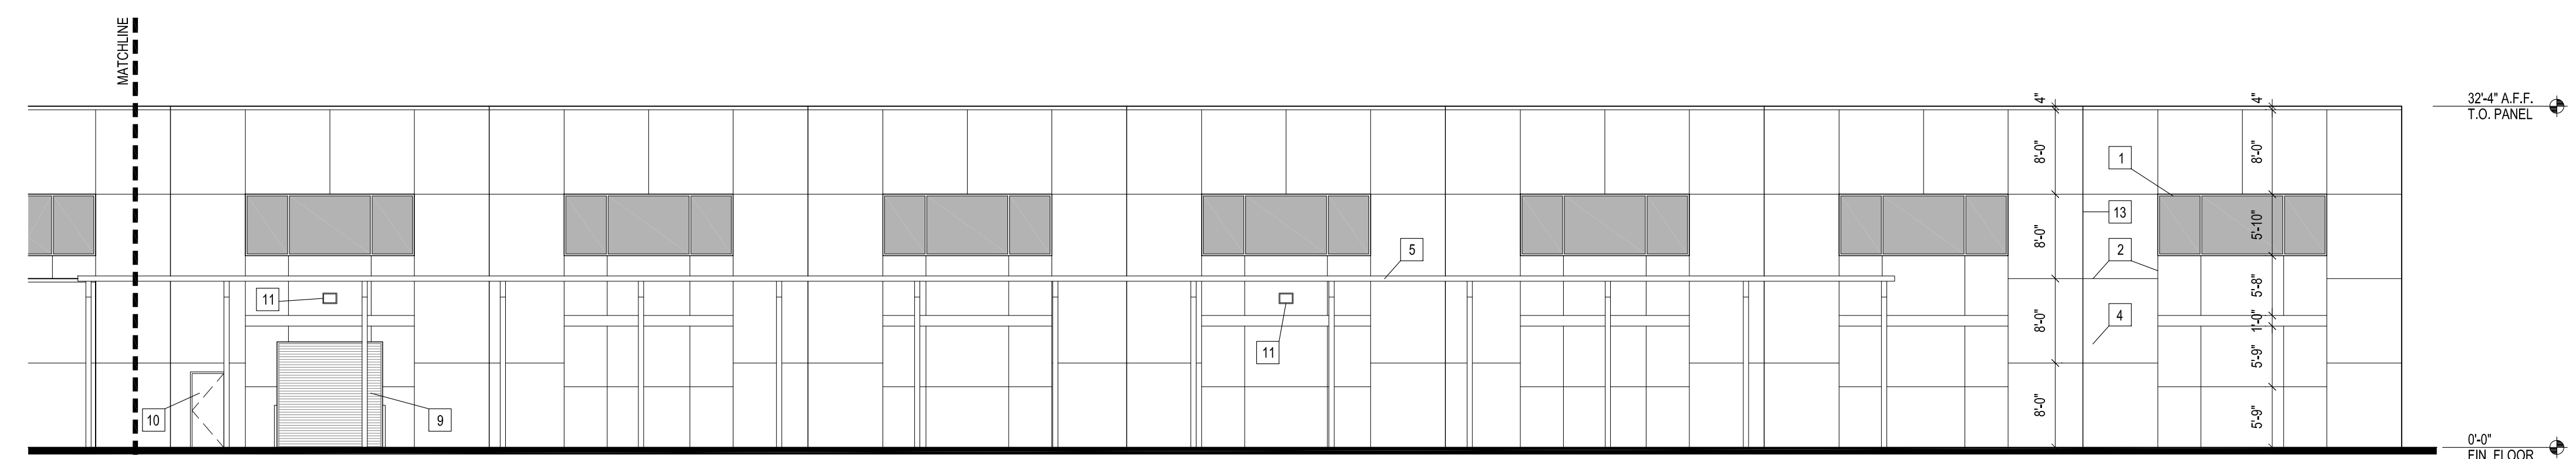

04 ELEVATION
 SCALE: 3/32" = 1'-0"

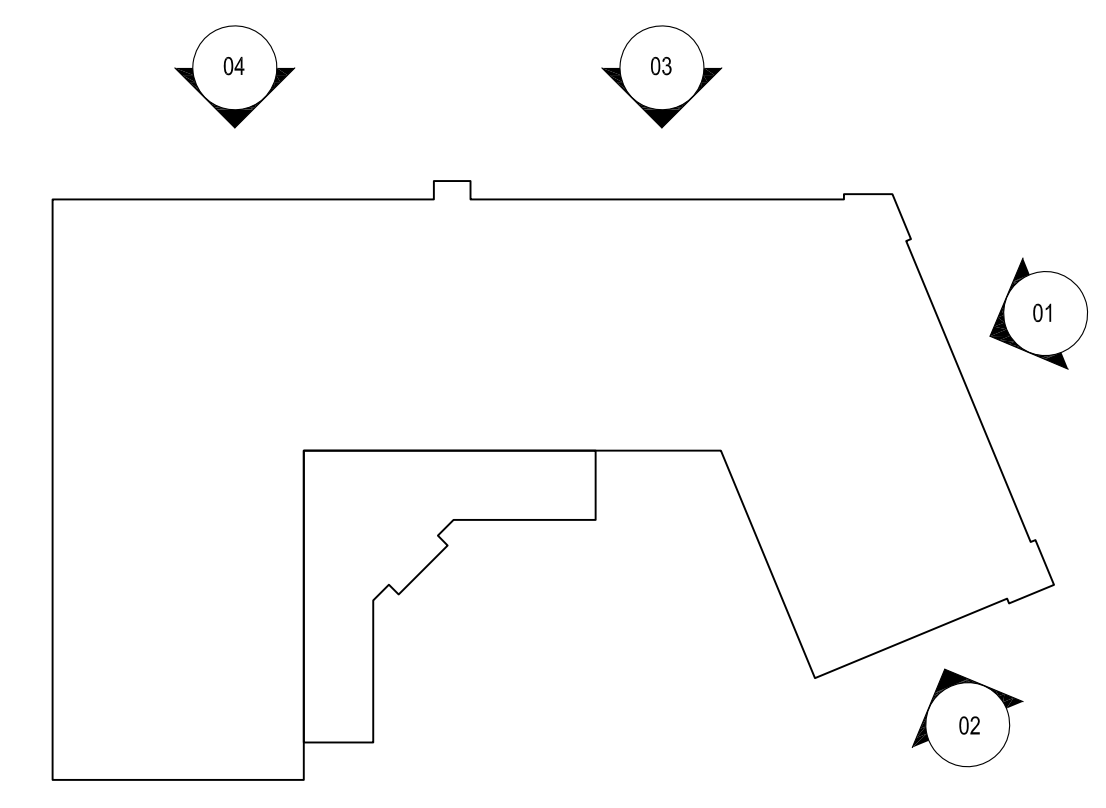

KEY PLAN
 NOT TO SCALE

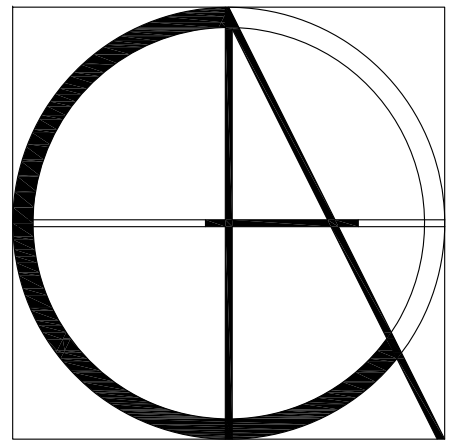

Claren Architecture + Design, Inc.

AA26002865
6400 CONGRESS AVE. SUITE 2150
BOCA RATON, FL 33487
561.961.4884

New Building for:
EZ WELD
City of Riviera Beach, Florida

SEAL

PROJECT # 15-024

DATE 12-23-2015


REV # DATE

REV #	DATE
△	
△	
△	
△	
△	
△	


SHEET #

A-2.3


COPYRIGHT 2015

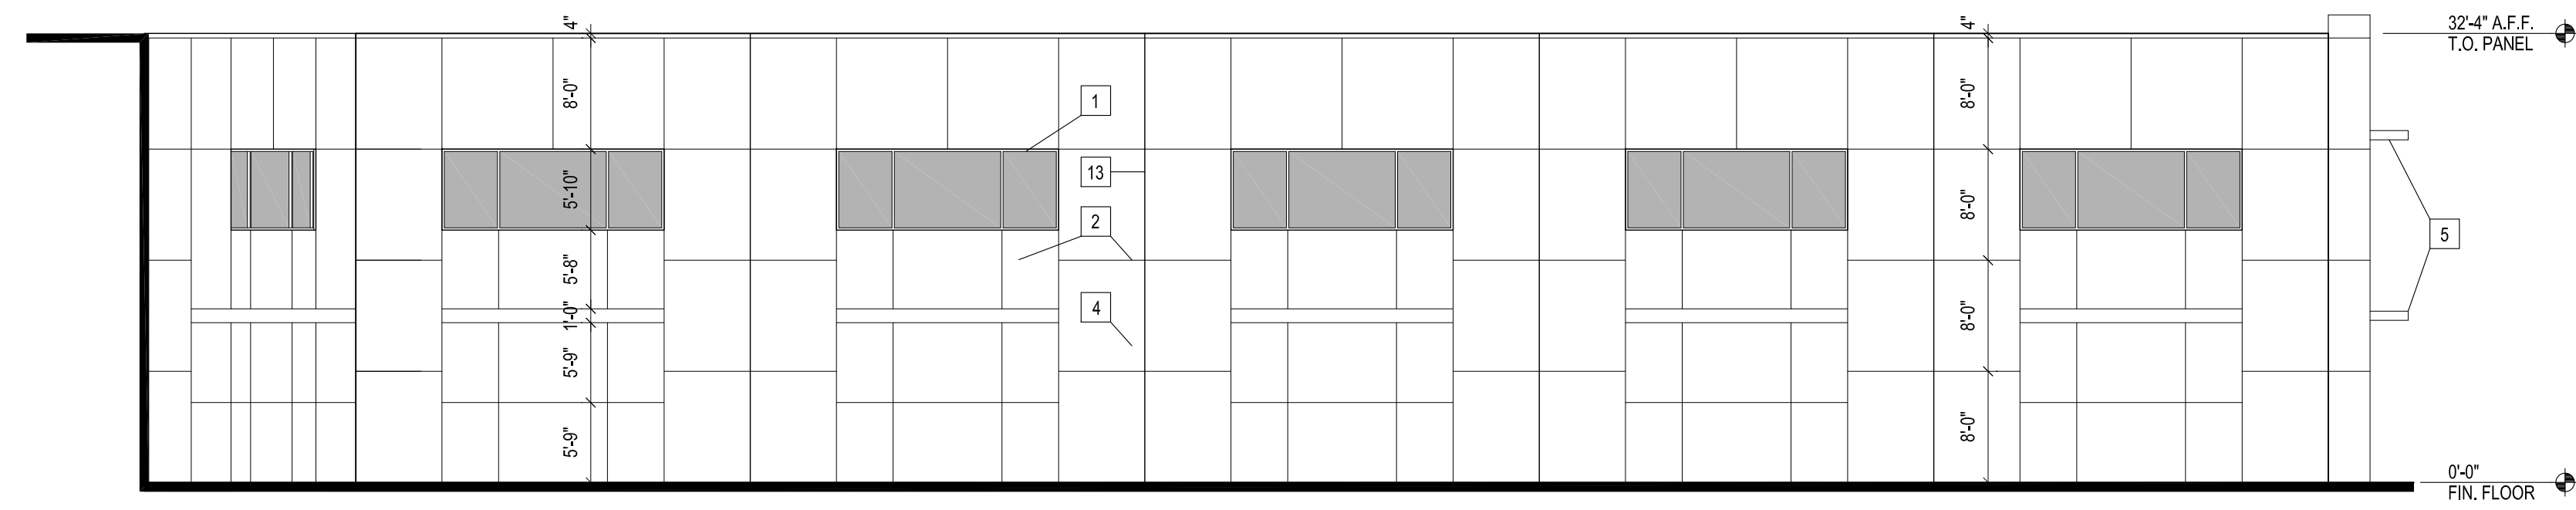

01 ELEVATION
SCALE: 3/32" = 1'-0"

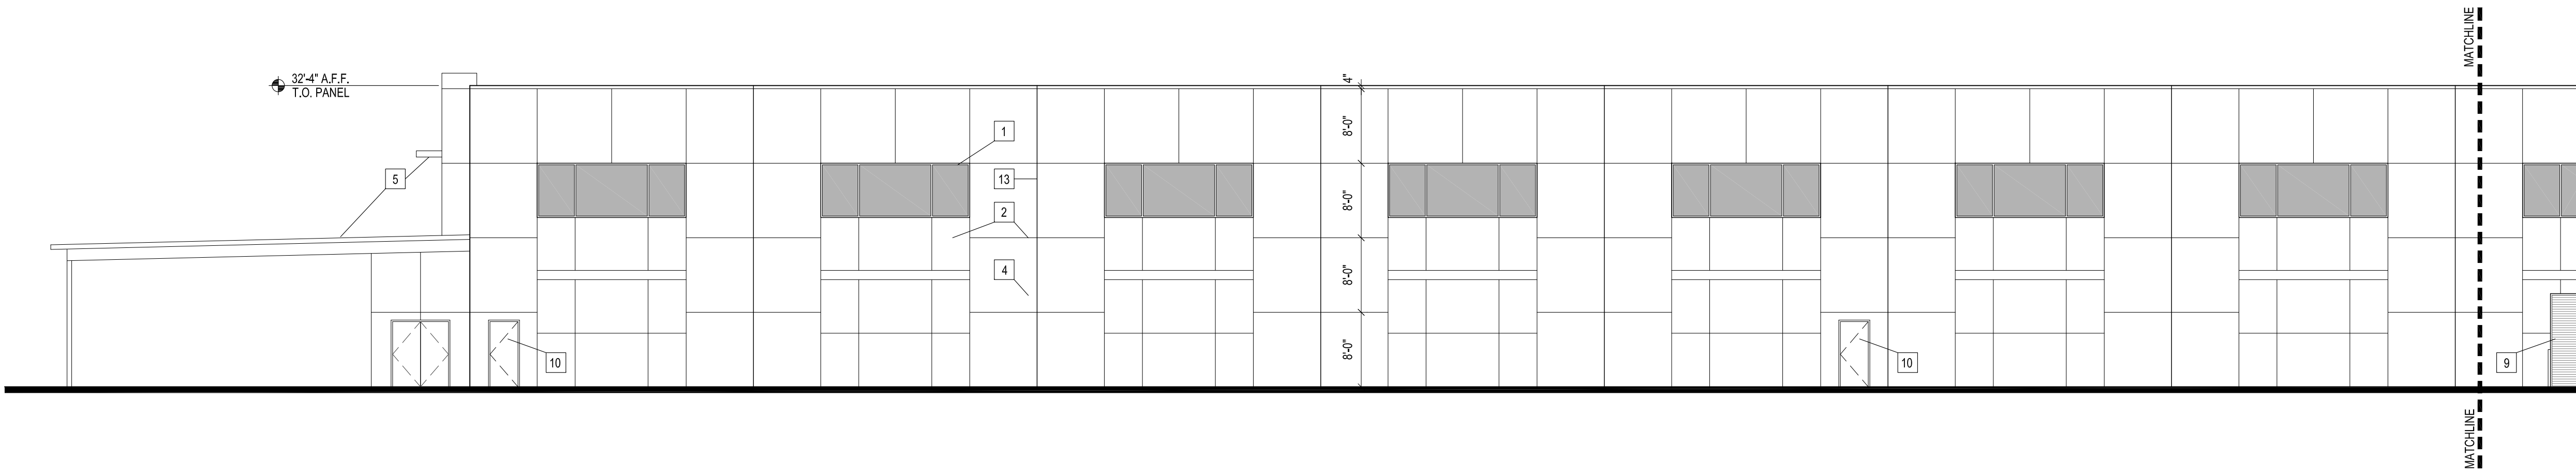


02 ELEVATION
SCALE: 3/32" = 1'-0"

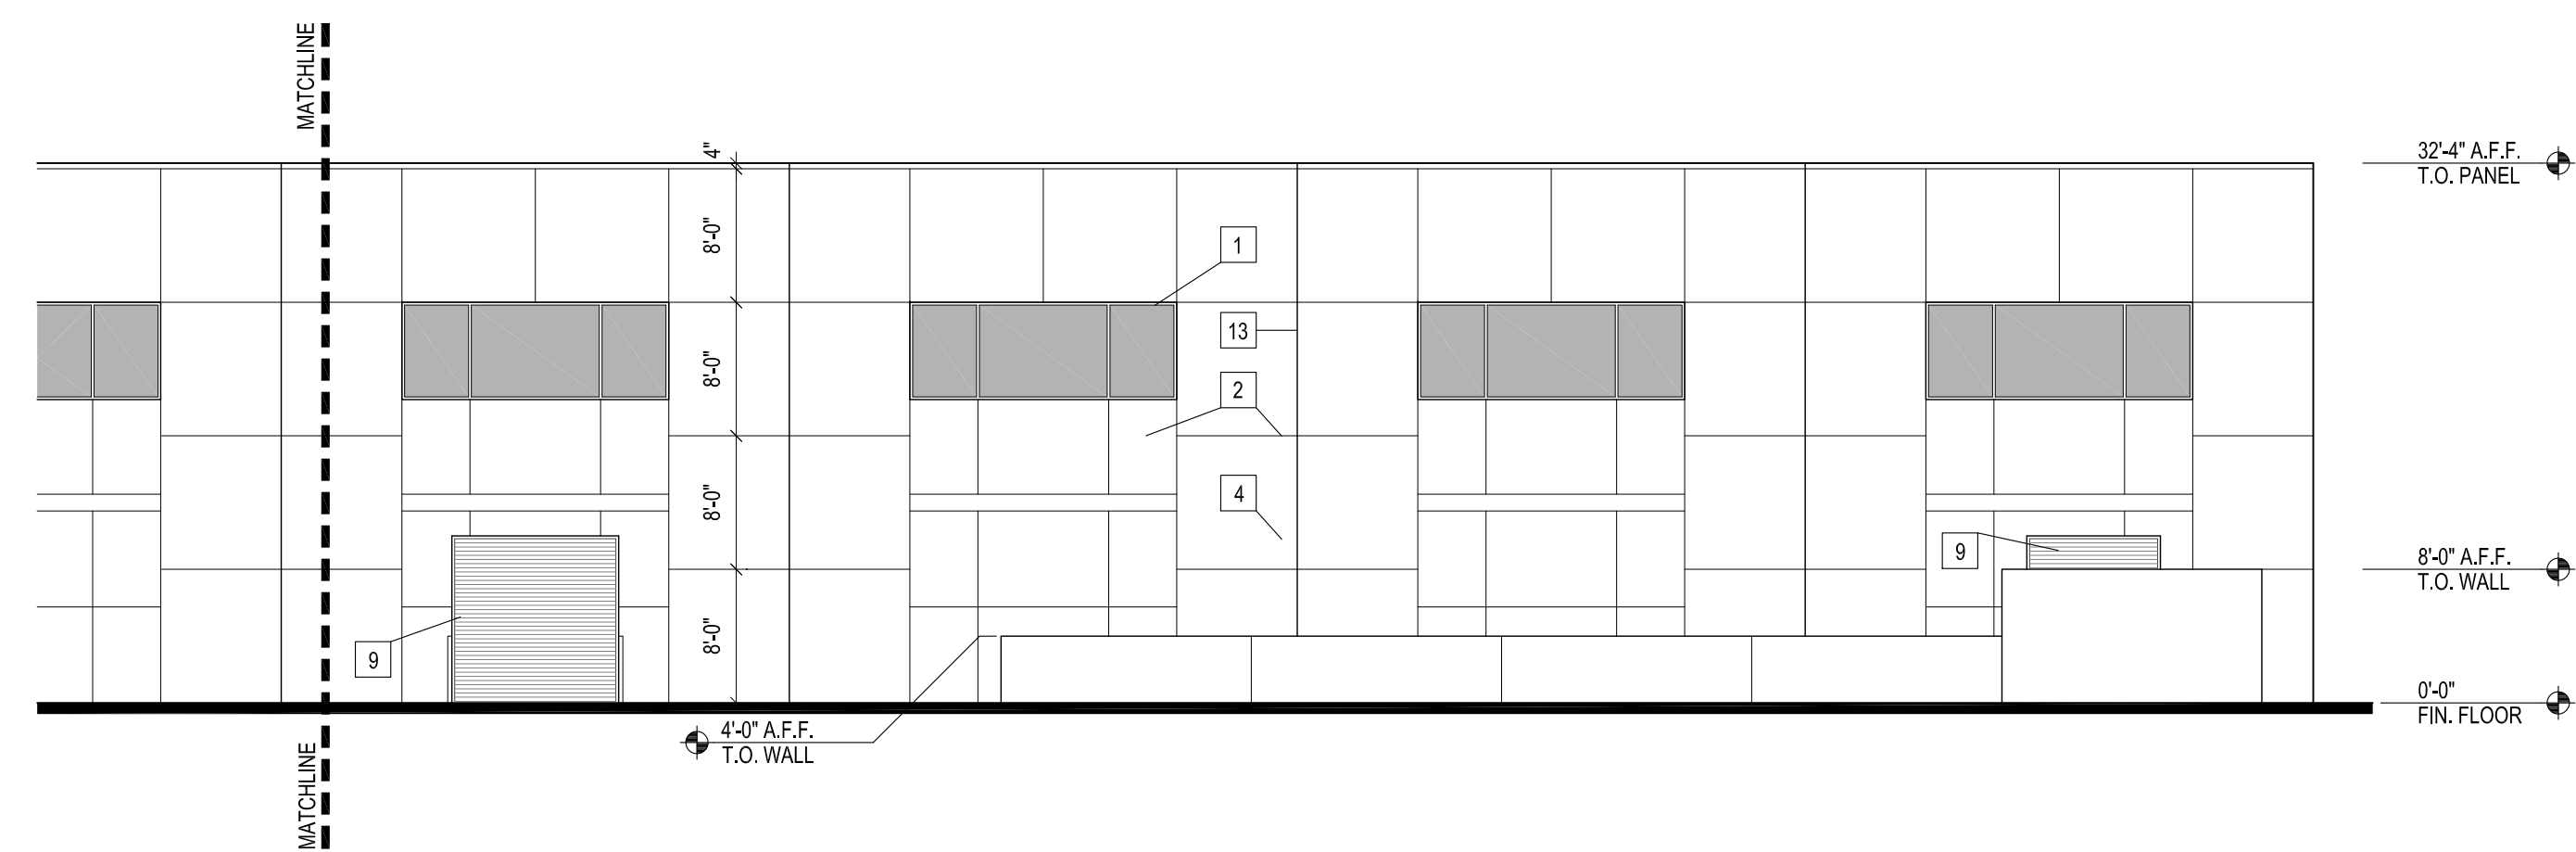

03 ELEVATION
SCALE: 3/32" = 1'-0"

MATERIAL LEGEND	
1	IMPACT RATED ALUMINUM STOREFRONT W/ SILVER FRAME
2	3/4" V-GROOVE
3	E.I.F.S. CROWN ACCENT BAND
4	CONCRETE TILT UP PANEL
5	ALUMINUM CANOPY
6	3/4" RECESS
7	ROOF ACCESS LADDER W/ CAGE
8	ALUMINUM COLUMN
9	OVERHEAD DOOR
10	HOLLOW METAL DOOR
11	WALL PACK LIGHTING
12	BUILDING SIGNAGE
13	PANEL JOINT

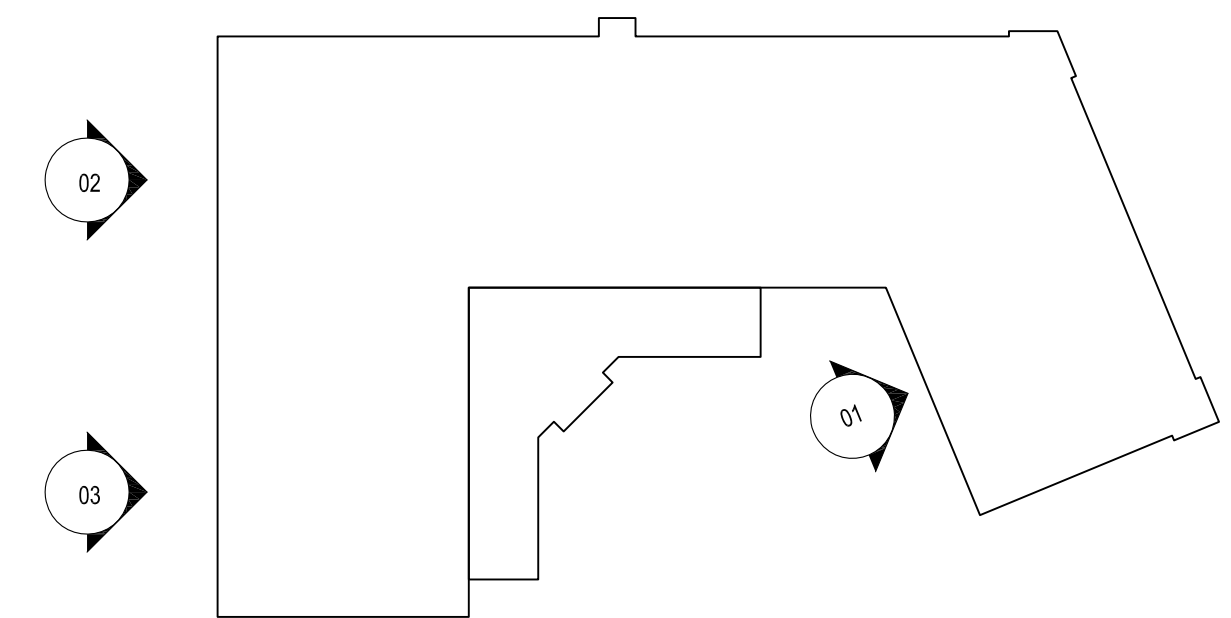

KEY PLAN

NOT TO SCALE

