



# Exhibit C

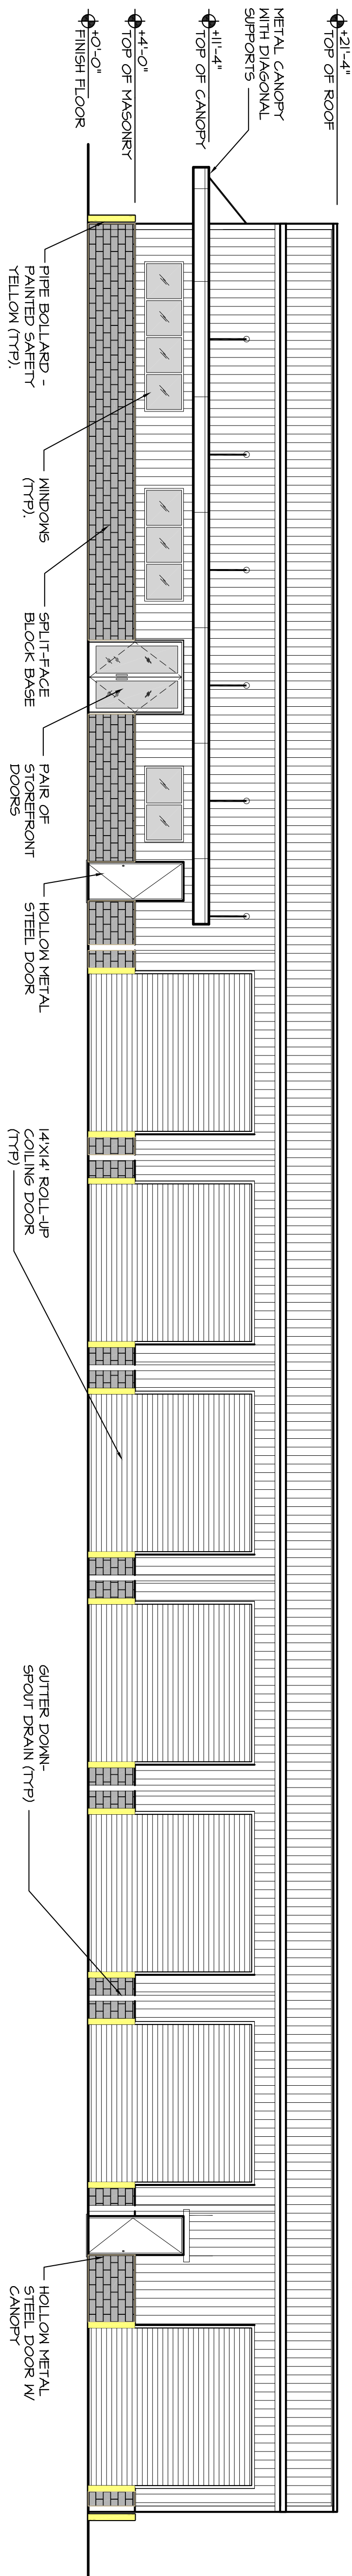


**WEST ELEVATION**

A  
A610

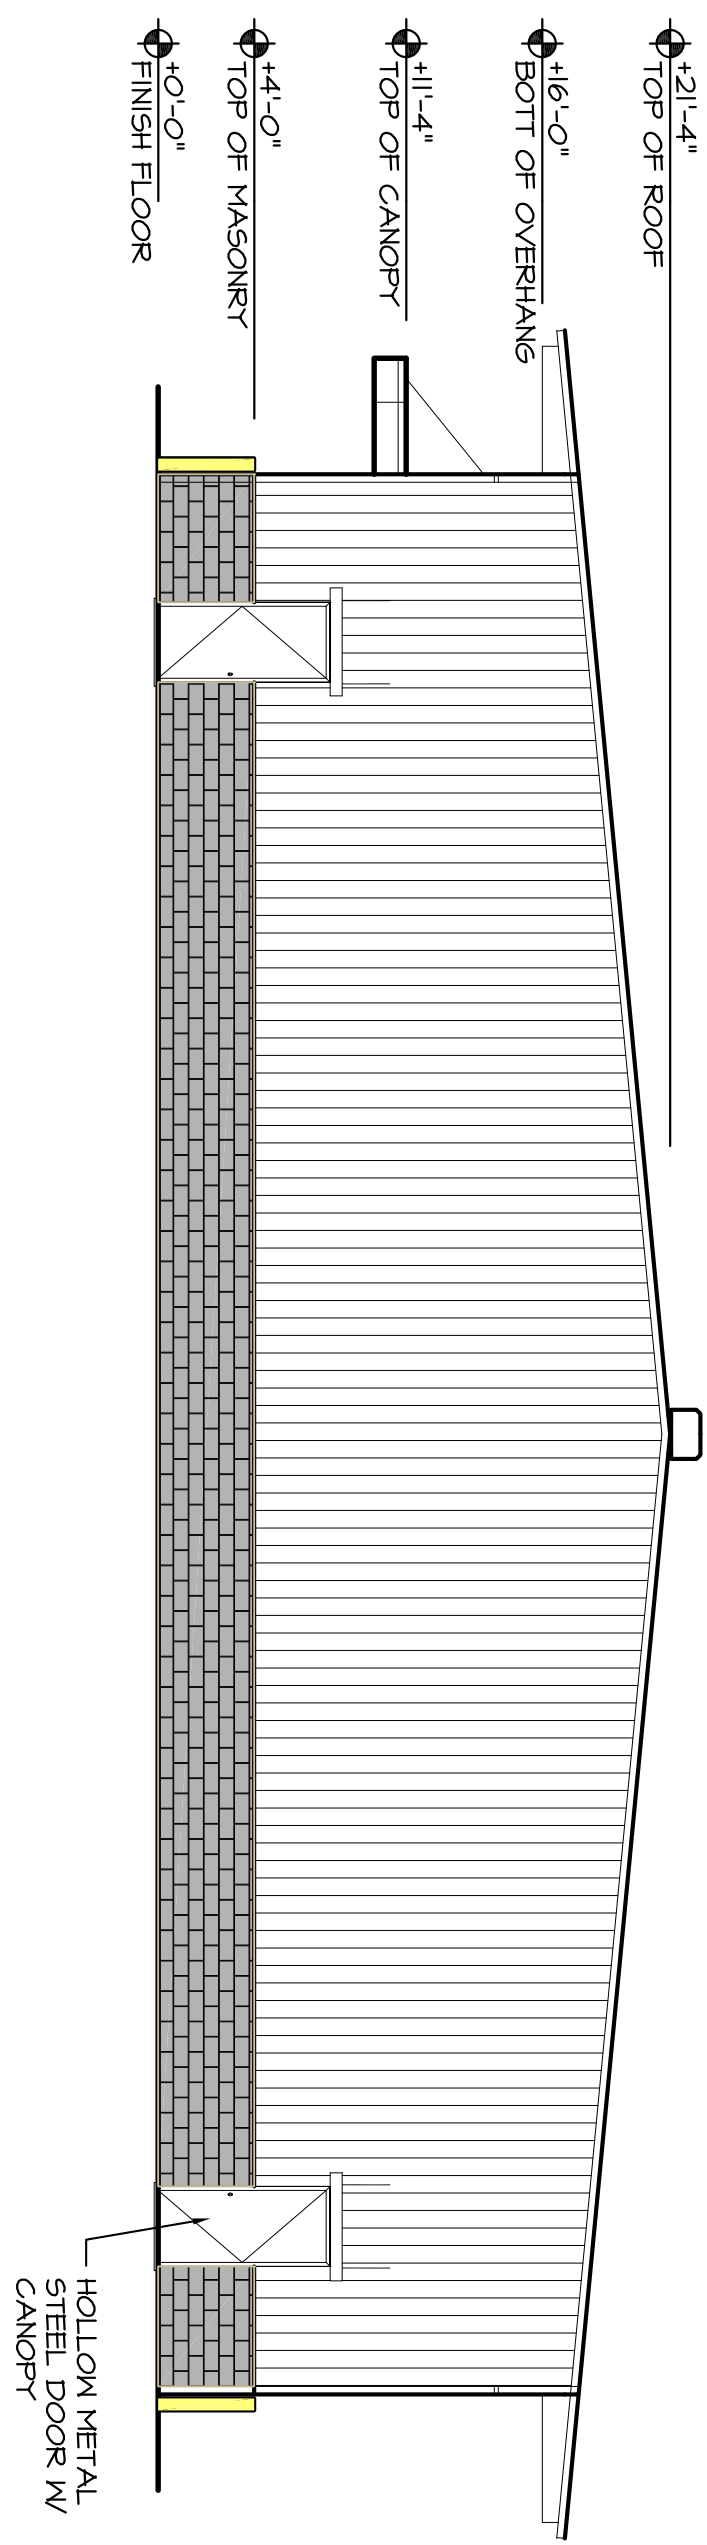


**SOUTH ELEVATION**

B  
A610

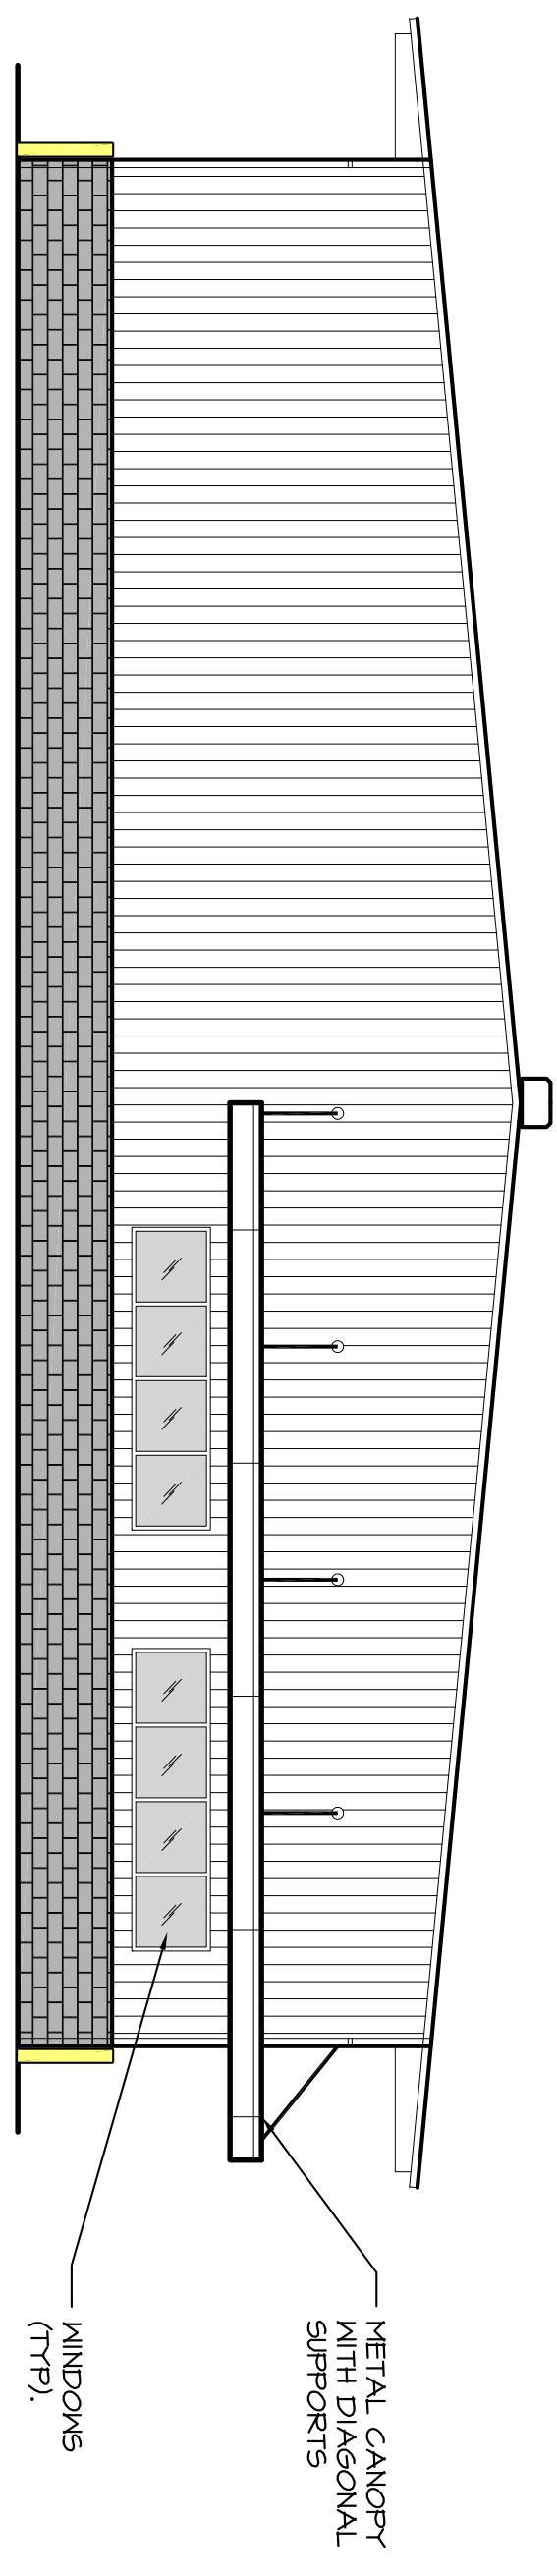

**NORTH ELEVATION**

C  
A610

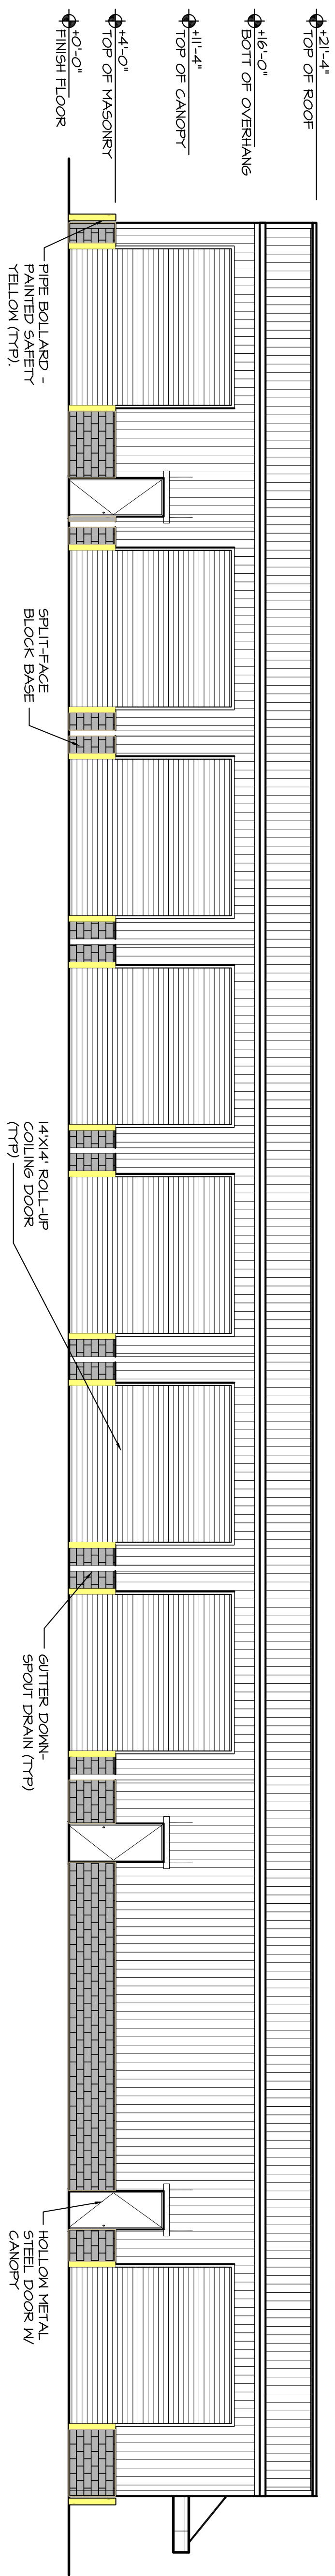


**EAST ELEVATION**

D  
A610

## EXTERIOR ELEVATIONS

1/8" = 1'-0"

**C.D. HAIR ARCHITECT**  
6726 Remington Place  
Lake Worth, FL  
**AR96135**

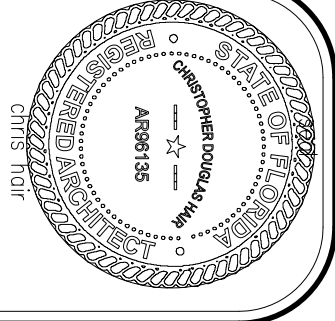

A Site Plan Approval for:  
**Truck Realty Group**

Lot 15 Interstate Industrial Park  
Riviera Beach, Florida

job no. 15-019  
principal: CHRIS HAIR  
CH  
date: 04.19.16  
title:

