













1 NORTH ELEVATION
SCALE: 1/16" = 1'-0"



2 SOUTH ELEVATION
SCALE: 1/16" = 1'-0"




3 EAST ELEVATION
SCALE: 1/16" = 1'-0"



5 WEST ELEVATION
SCALE: 1/16" = 1'-0"



4 MAIN ENTRANCE
SHOWN TRUE PLANE SCALE: 1/16" = 1'-0"

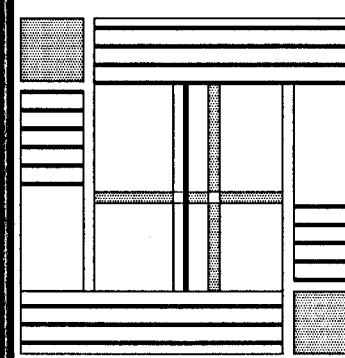

DAVID LAWRENCE
ARCHITECTURE INC.
205 WORTH AVE.
SUITE 301 C
PALM BEACH, FL 33480
PH. 561.588.5070
FX. 561.588.5074
LIC. NO.: AR 0016260
CERT. OF AUTH. NO.: AA 26001334
WWW.DLARCHITECT.COM
WWW.DLARCHITECT.COM

TO THE BEST OF THE
ARCHITECT'S OR ENGINEERS
KNOWLEDGE, THE PLANS AND
SPECIFICATIONS COMPLY WITH
THE APPLICABLE MINIMUM
BUILDING CODES AND THE
APPLICABLE FIRE-SAFETY
STANDARDS AS DETERMINED
BY THE LOCAL AUTHORITY IN
ACCORDANCE WITH THIS
SECTION AND CHAPTER 633,
FLORIDA STATUTES.

DRAWINGS AND ASSOCIATED
ELECTRONIC DATA USED TO
CREATE THIS DOCUMENT ARE THE
PROPERTY OF DAVID LAWRENCE
ARCHITECTURE. NO PART
SHALL BE COPIED OR REUSED
IN ANY WAY WITHOUT THE
WRITTEN PERMISSION OF THE
ARCHITECT.
© DAVID LAWRENCE
ARCHITECTURE INC.

REV. NO.	DATE	DESCRIPTION


JOB NO: 1605
DRAWN BY: DG, DL
DATE: 10/26/16
SCALE:
FILE:



1 FIRST FLOOR PLAN
SCALE: 1/16" = 1'-0"

HERON ESTATES SENIOR CENTER
RIVIERA BEACH, FL

FIRST FLOOR PLAN

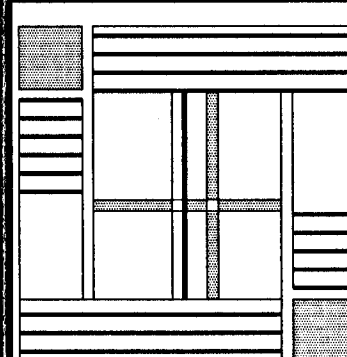

DAVID LAWRENCE
ARCHITECTURE INC.
205 WORTH AVE.
SUITE 301 C
PALM BEACH, FL 33480
PH. 561.588.5070
FX. 561.588.5074
LIC. NO. AR 0016280
CERT. OF AUTH. NO. AA 28001334
email: DL@DLARCHITECT.COM
web site: WWW.DLARCHITECT.COM

TO THE BEST OF THE ARCHITECT'S OR ENGINEERS KNOWLEDGE, THE PLANS AND SPECIFICATIONS COMPLY WITH THE APPLICABLE MINIMUM BUILDING CODES AND THE APPLICABLE FIRE-SAFETY STANDARDS AS DETERMINED BY THE LOCAL AUTHORITY IN ACCORDANCE WITH THIS SECTION AND CHAPTER 633, FLORIDA STATUTES.

DRAWINGS AND ASSOCIATED ELECTRONIC DATA USED TO CREATE THIS DOCUMENT ARE THE PROPERTY OF DAVID LAWRENCE ARCHITECTURE. NO PART SHALL BE COPIED OR REUSED IN ANY WAY WITHOUT THE WRITTEN PERMISSION OF THE ARCHITECT.

© DAVID LAWRENCE ARCHITECTURE INC.

REV. NO.	DATE	DESCRIPTION

REV. NO.	DATE	DESCRIPTION

JOB NO: 1605

DRAWN BY: DG, DL


DATE: 10/26/16

SCALE:

FILE:

SHEET NO.


A-1

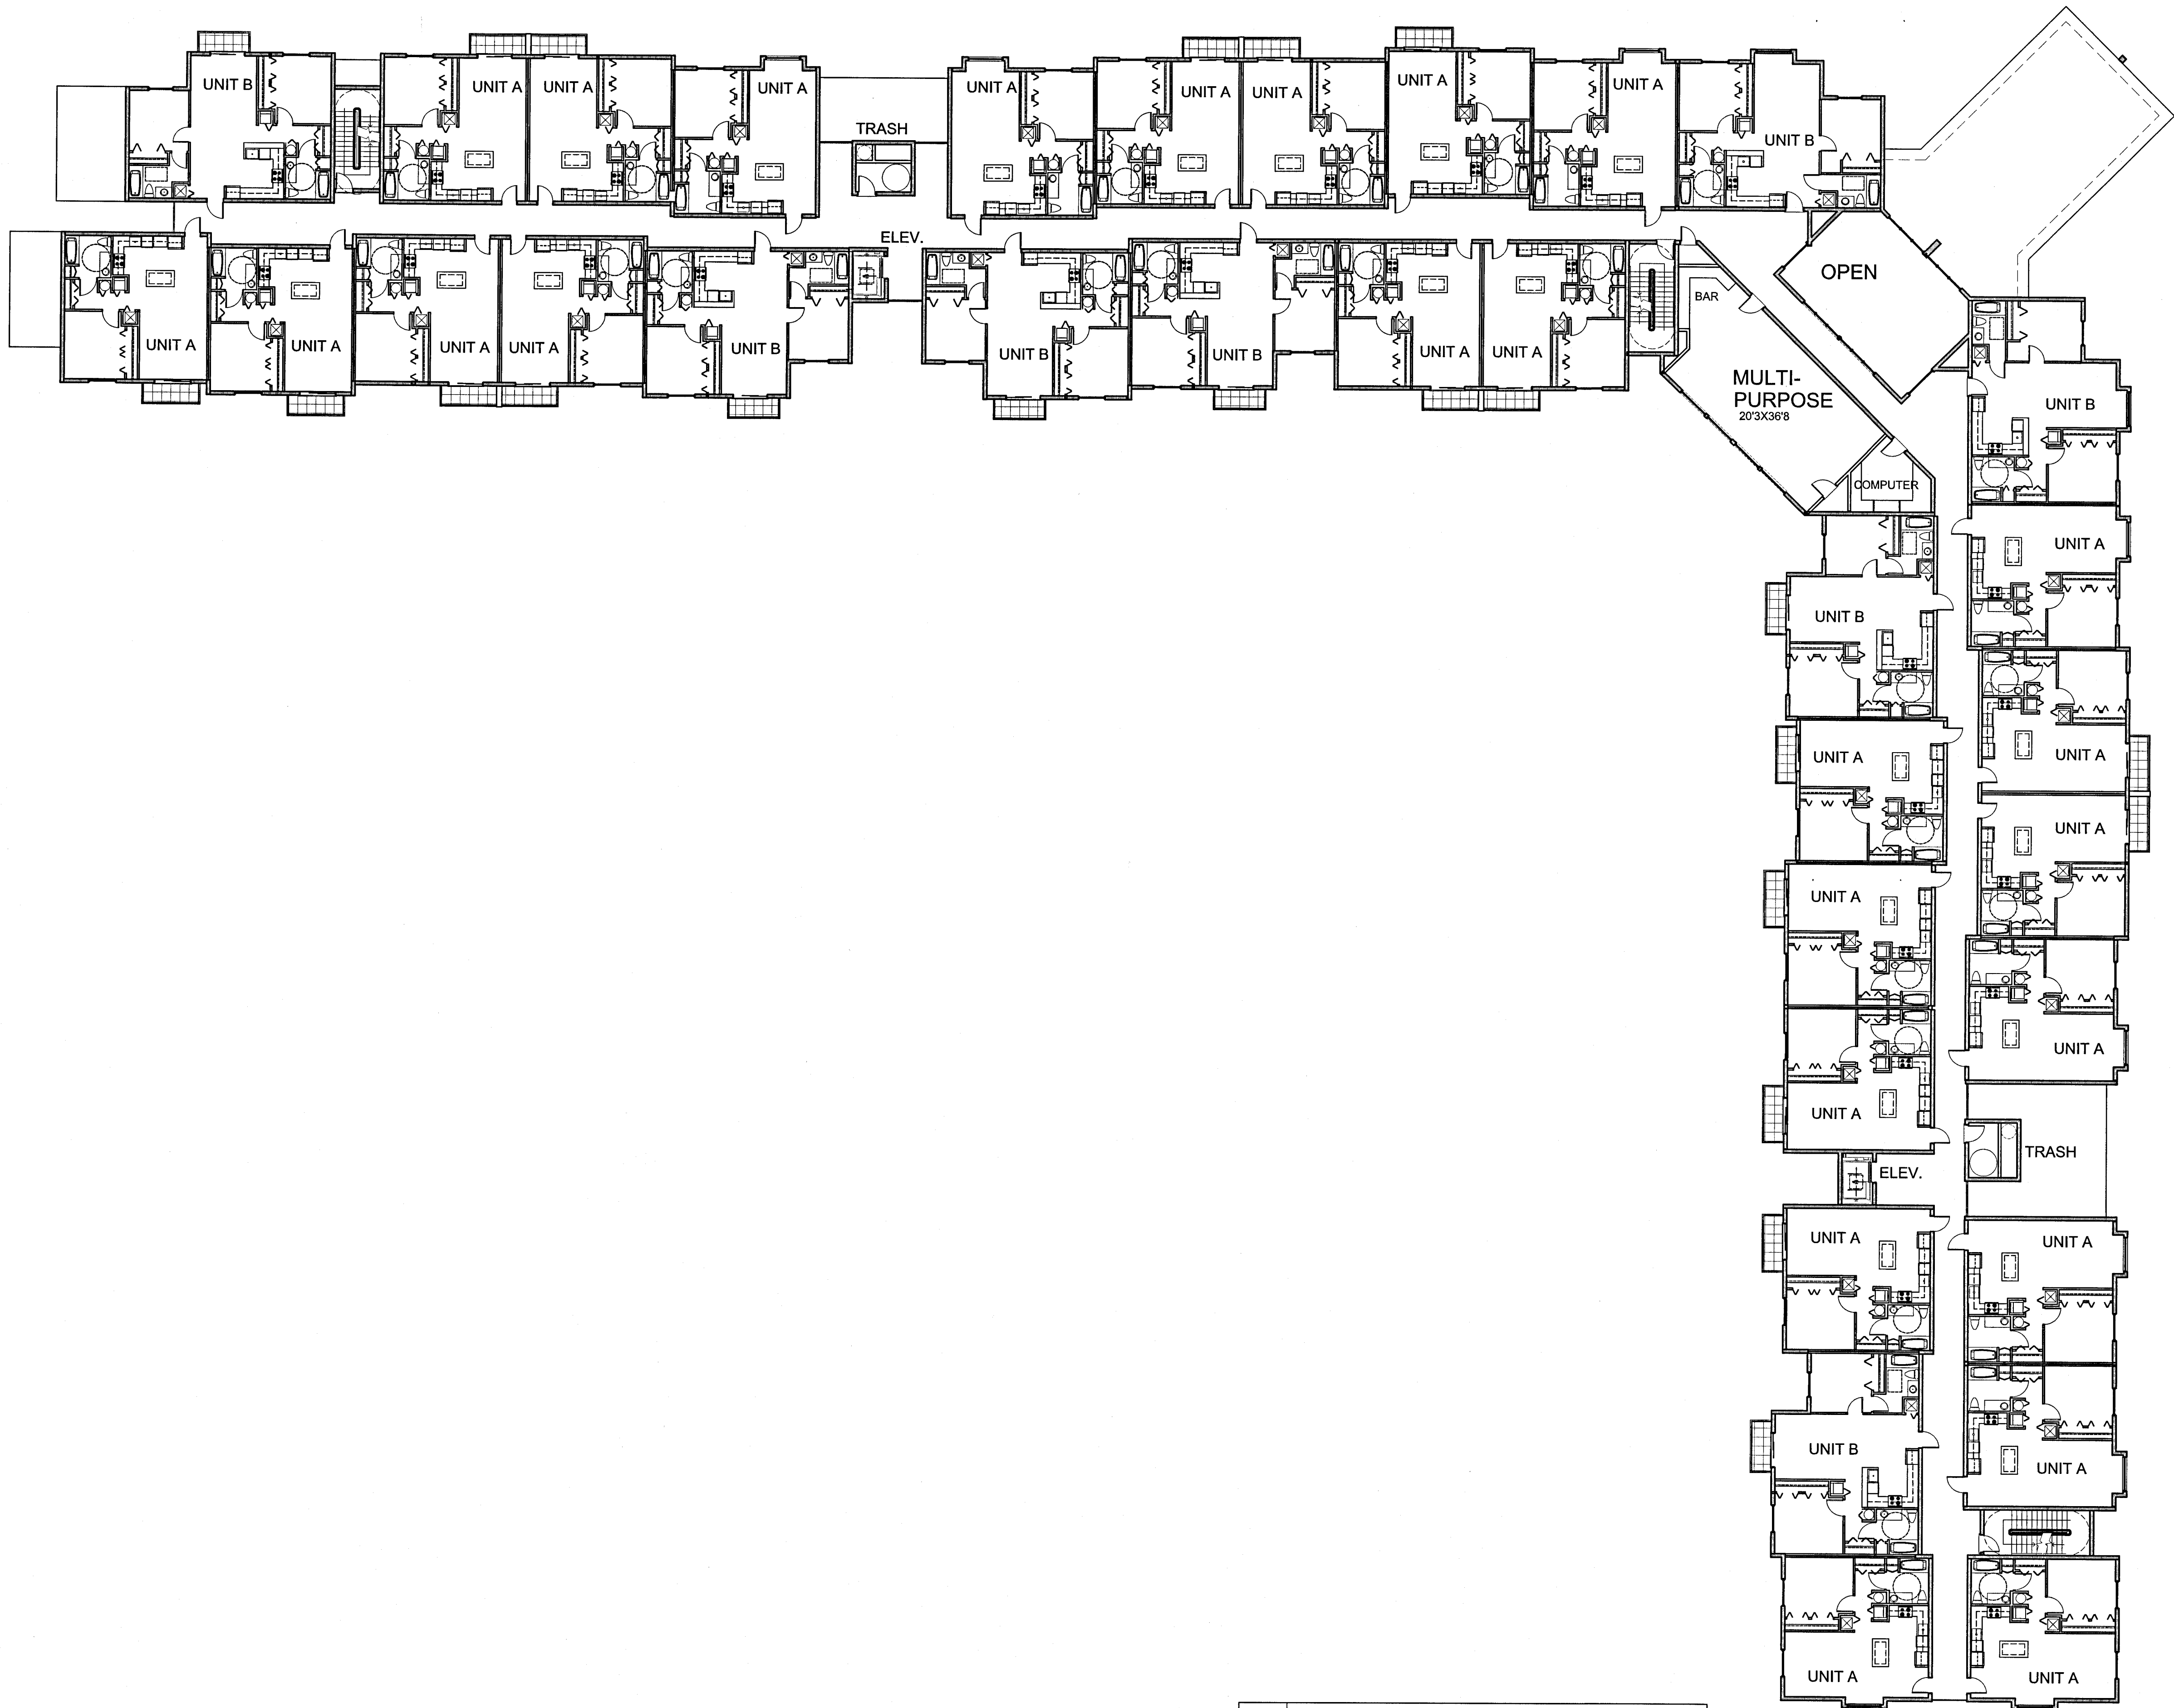

1 SECOND FLOOR PLAN
SCALE: 1/16" = 1'-0"

HERON ESTATES SENIOR CENTER
RIVIERA BEACH, FL

SECOND FLOOR PLAN

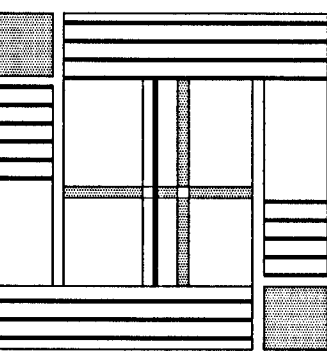

DAVID LAWRENCE
ARCHITECTURE INC.

205 WORTH AVE.
SUITE 301 C
PALM BEACH, FL 33480

PH. 561.588.5070
FX. 561.588.5074

LIC. NO. AR 0016260
CERT. OF AUTH. NO. AA 26001334
email: DBL@DLARCHITECT.COM
web site: WWW.DLARCHITECT.COM

TO THE BEST OF THE
ARCHITECT'S OR ENGINEERS
KNOWLEDGE, THE PLANS AND
SPECIFICATIONS COMPLY WITH
THE APPLICABLE MINIMUM
BUILDING CODES AND THE
APPLICABLE FIRE-SAFETY
STANDARDS AS DETERMINED
BY THE LOCAL AUTHORITY IN
ACCORDANCE WITH THIS
SECTION AND CHAPTER 633,
FLORIDA STATUTES.

DRAWINGS AND ASSOCIATED
ELECTRONIC DATA USED TO
CREATE THIS DOCUMENT ARE THE
PROPERTY OF DAVID LAWRENCE
ARCHITECTURE. NO PART
SHALL BE COPIED OR REUSED
IN ANY WAY WITHOUT THE
WRITTEN PERMISSION OF THE
ARCHITECT.

© DAVID LAWRENCE
ARCHITECTURE INC.

REV. NO.	DATE	DESCRIPTION

JOB NO: 1605

DRAWN BY: DG, DL


DATE: 10/26/16

SCALE:

FILE:

SHEET NO.


A-2

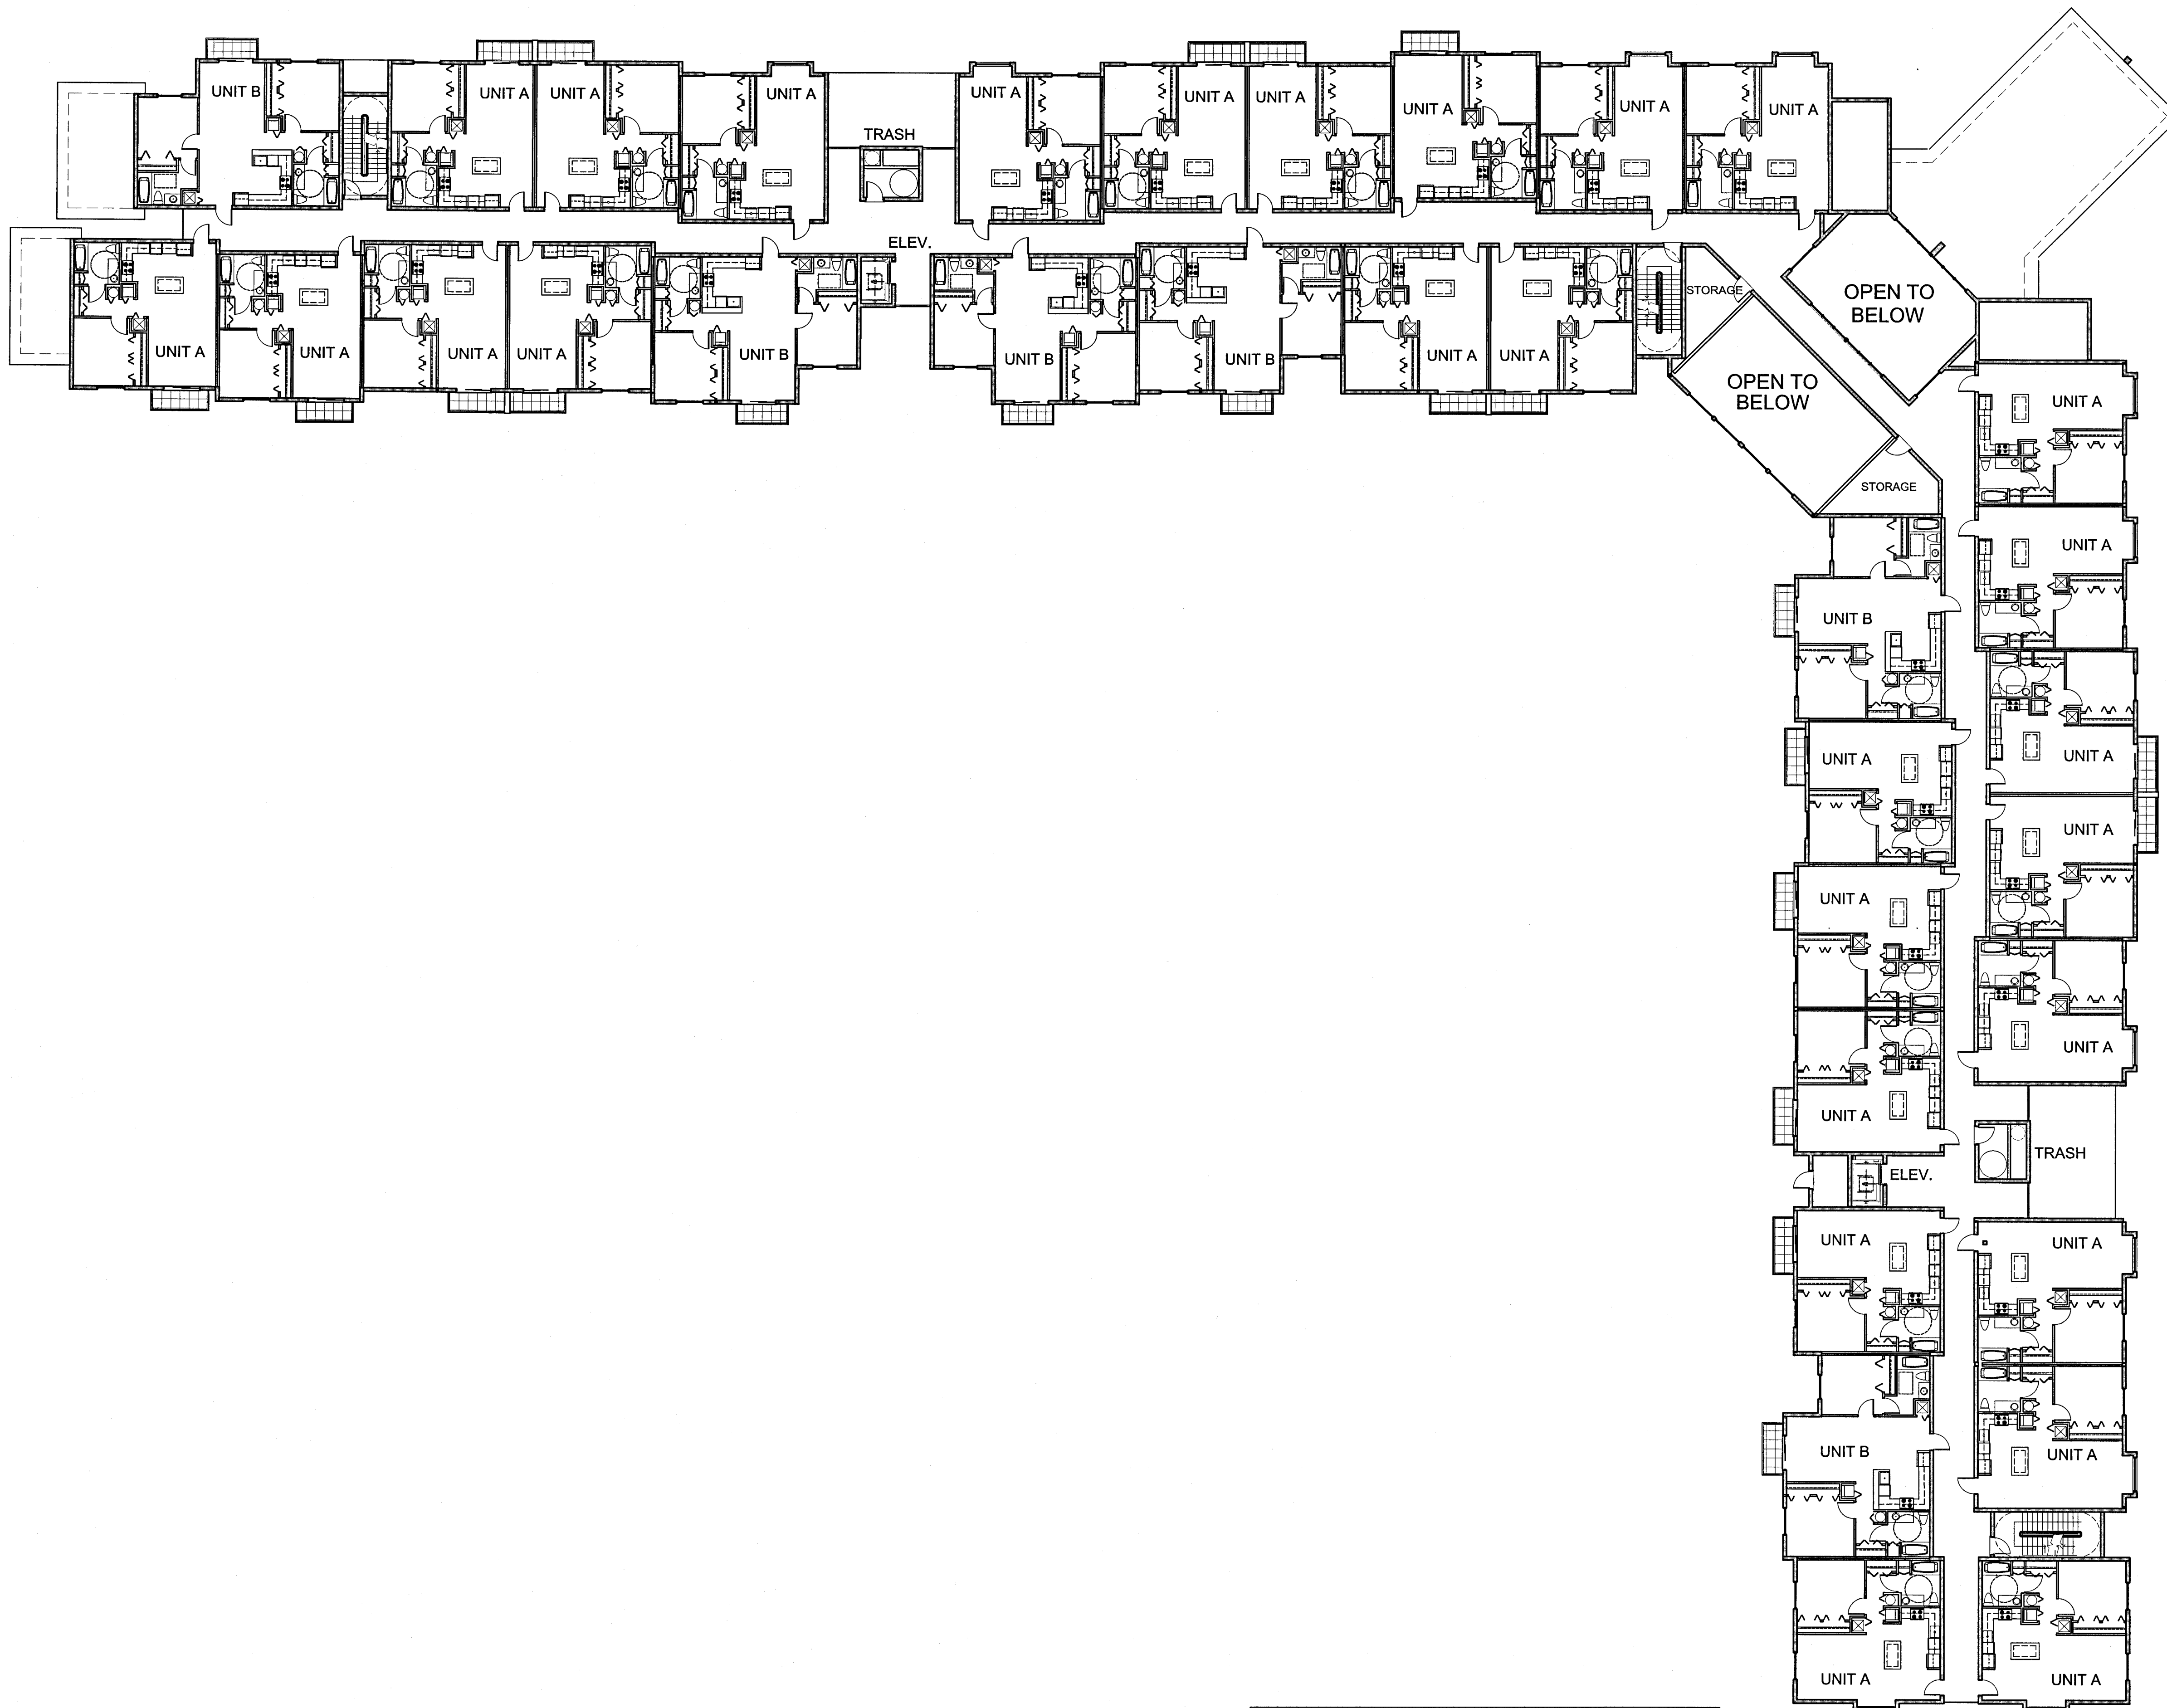

1 THIRD FLOOR PLAN
SCALE: 1/16" = 1'-0"

HERON ESTATES SENIOR CENTER
RIVIERA BEACH, FL

THIRD FLOOR PLAN

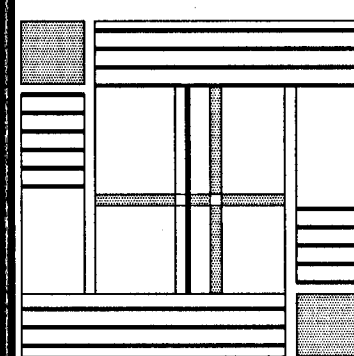

DAVID LAWRENCE
ARCHITECTURE INC.
205 WORTH AVE.
SUITE 301 C
PALM BEACH, FL 33480
PH. 561.588.5070
FX. 561.588.5074
LIC. NO. AR 0016250
CERT. OF AUTH. NO. AA 20001334
email: DBL@DLARCHITECT.COM
web site: WWW.DLARCHITECT.COM

TO THE BEST OF THE
ARCHITECT'S OR ENGINEER'S
KNOWLEDGE, THE PLANS AND
SPECIFICATIONS COMPLY WITH
THE APPLICABLE MINIMUM
BUILDING CODES AND THE
APPLICABLE FIRE-SAFETY
STANDARDS AS DETERMINED
BY THE LOCAL AUTHORITY IN
ACCORDANCE WITH THIS
SECTION AND CHAPTER 633,
FLORIDA STATUTES.

DRAWINGS AND ASSOCIATED
ELECTRONIC DATA USED TO
CREATE THIS DOCUMENT ARE THE
PROPERTY OF DAVID LAWRENCE
ARCHITECTURE. NO PART
SHALL BE COPIED OR REUSED
IN ANY WAY WITHOUT THE
WRITTEN PERMISSION OF THE
ARCHITECT.
© DAVID LAWRENCE
ARCHITECTURE INC.

REV. NO.	DATE	DESCRIPTION

JOB NO: 1605
DRAWN BY: DG, DL
DATE: 10/26/16
SCALE:
FILE:

SHEET NO.
A-3