


Storage Rental of America

- LI-1 Landscape Index
- LP-1 Landscape Plan
- LP-2 Landscape Plan
- LP-3 Landscape Plan
- LP-4 Landscape Plan
- LP-5 Landscape Plan
- LP-6 Landscape Notes
- LP-7 Landscape Specifications

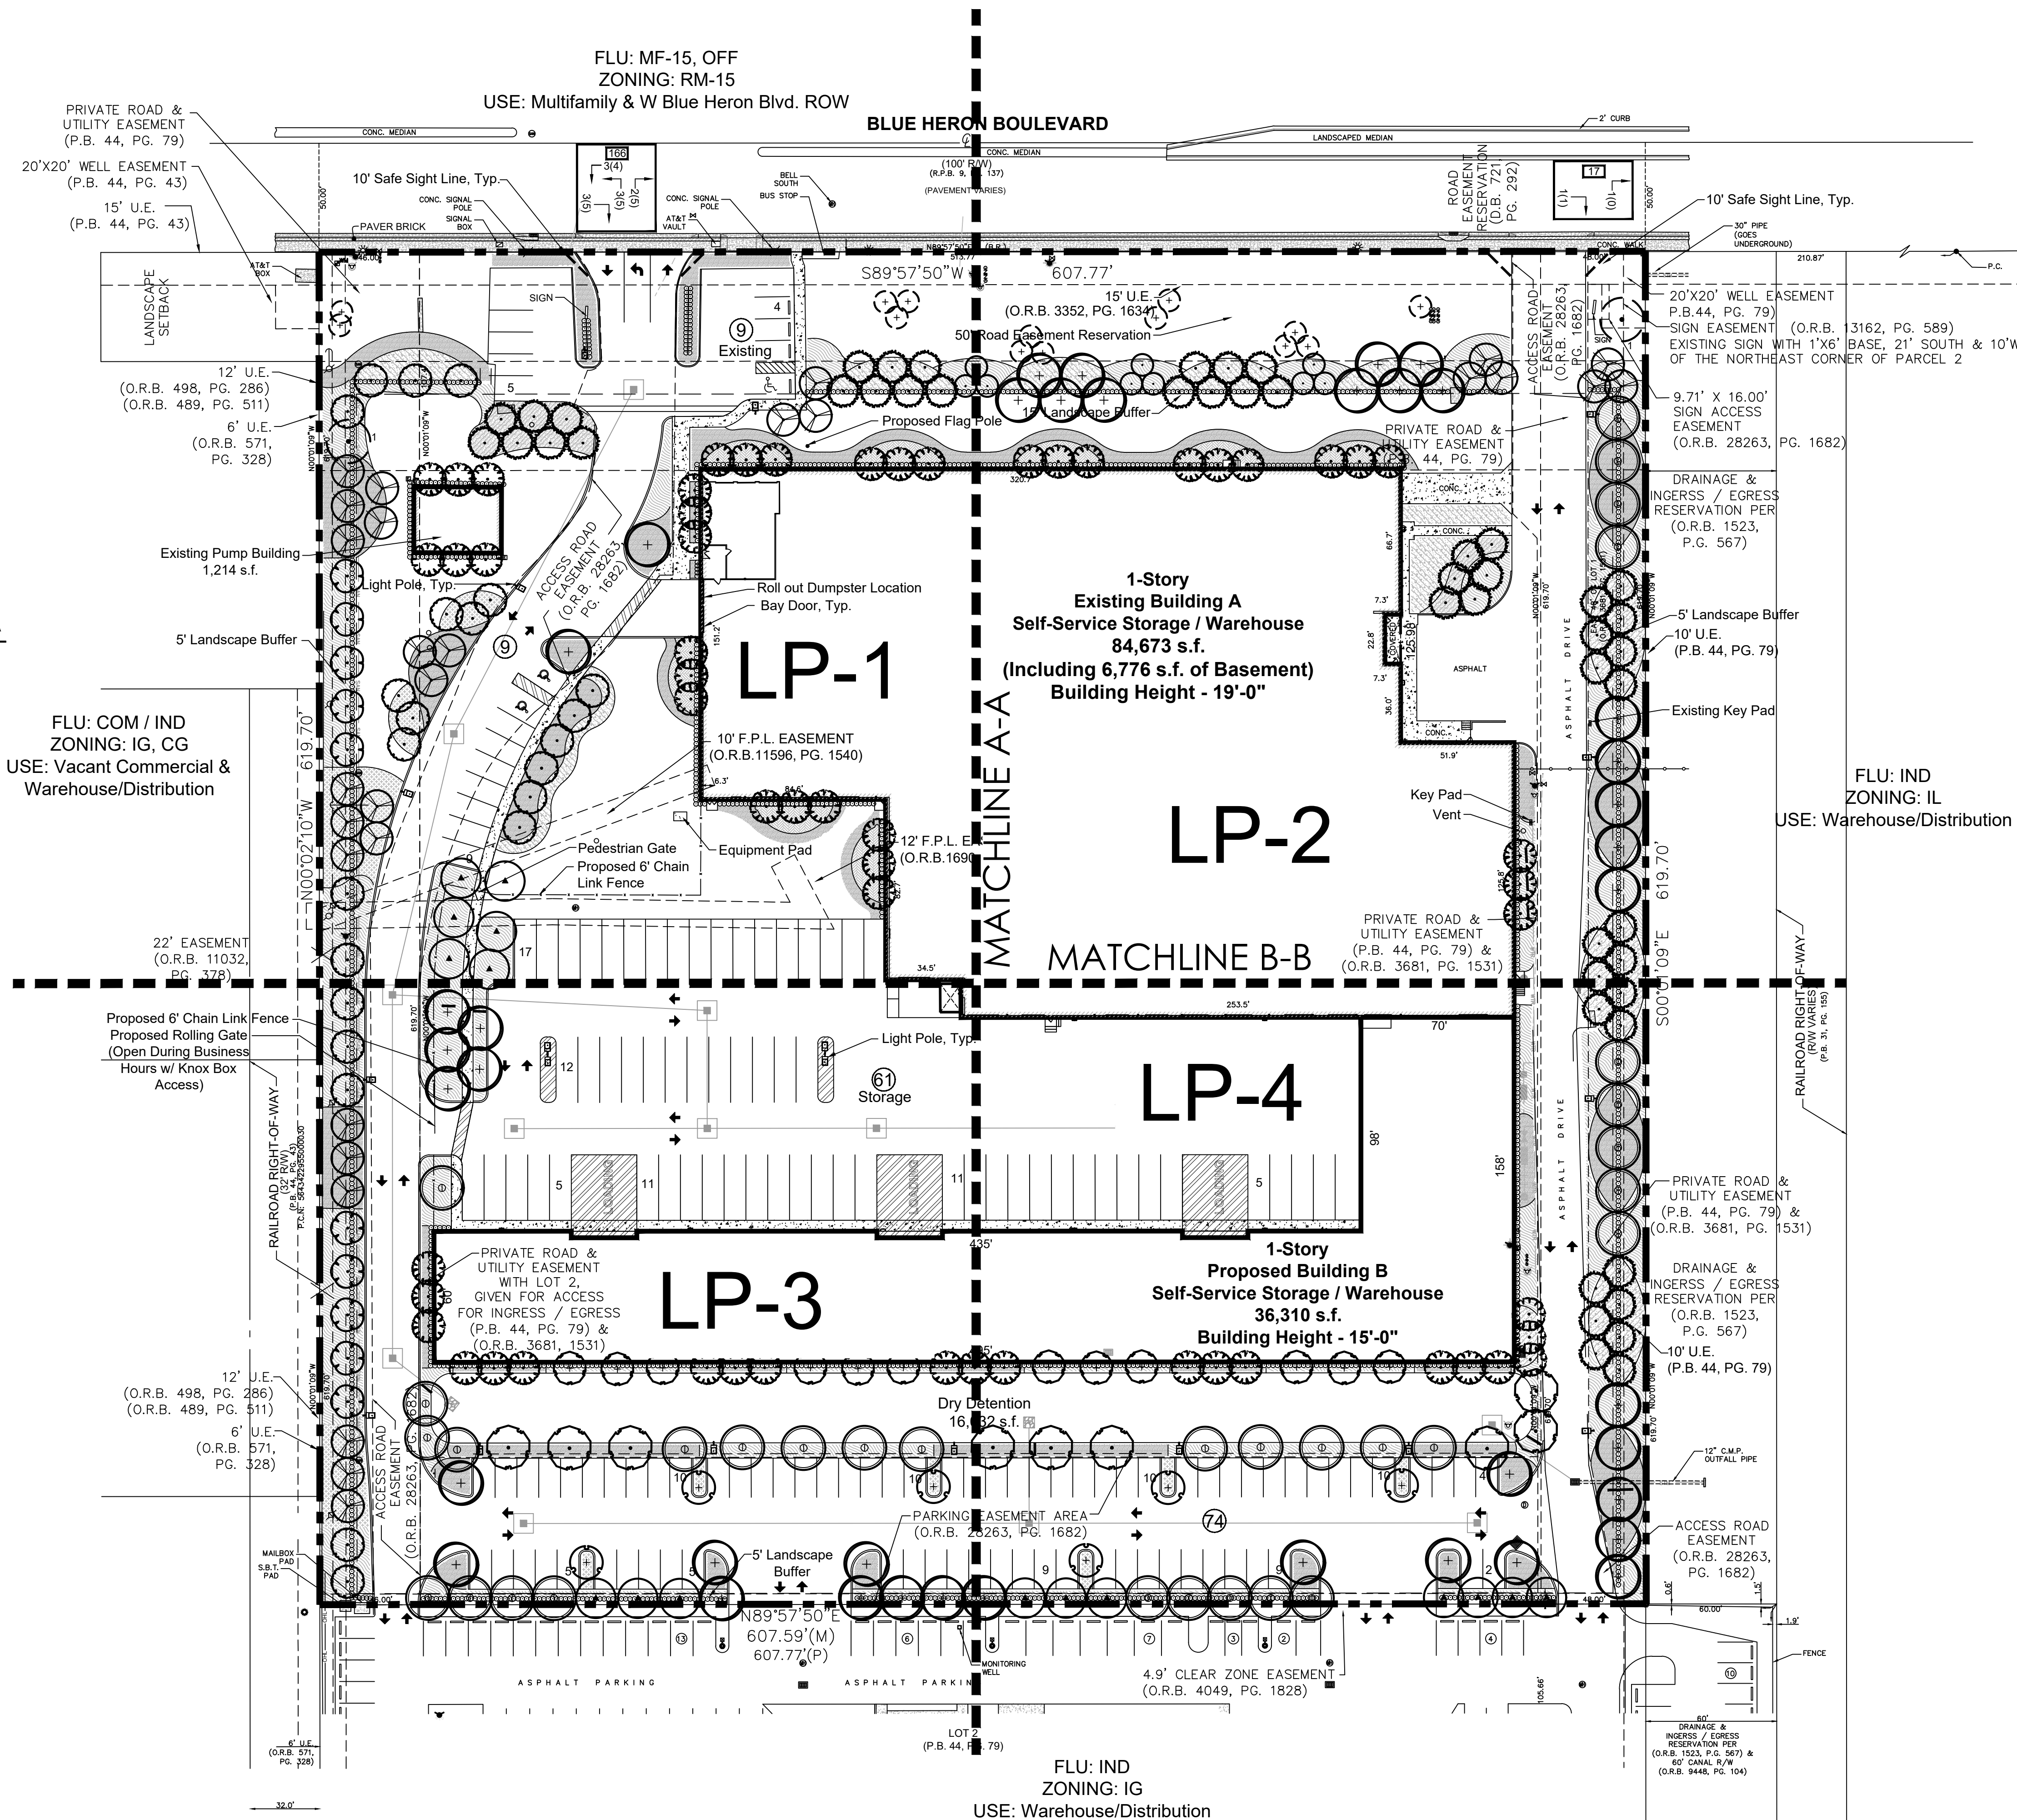

**Storage Rental
of America**
1177 Blue Heron Blvd
City of Riviera Beach, Florida

Date: 06/14/19
Scale: 1" = 40'-0"
Design By: JS
Drawn By: BMC
Checked By: JS
File No: 934.01
Job No. 18-109

REVISIONS / SUBMISSIONS
10/25/19 Resubmittal

NOT VALID WITHOUT THE SIGNATURE AND ORIGINAL RAISED SEAL OF A FLORIDA LICENSED LANDSCAPE ARCHITECT.

Printed name
FLORIDA REGISTRATION NO. LA 0001638

**Landscape
Index**



Know what's below.
Call before you dig.

