


NOTE:  
IT IS THE DEVELOPER'S RESPONSIBILITY TO  
MAINTAIN THE AREAS NORTH AND WEST OF THE  
WALL THAT REMAINS ON THE PROPERTY.

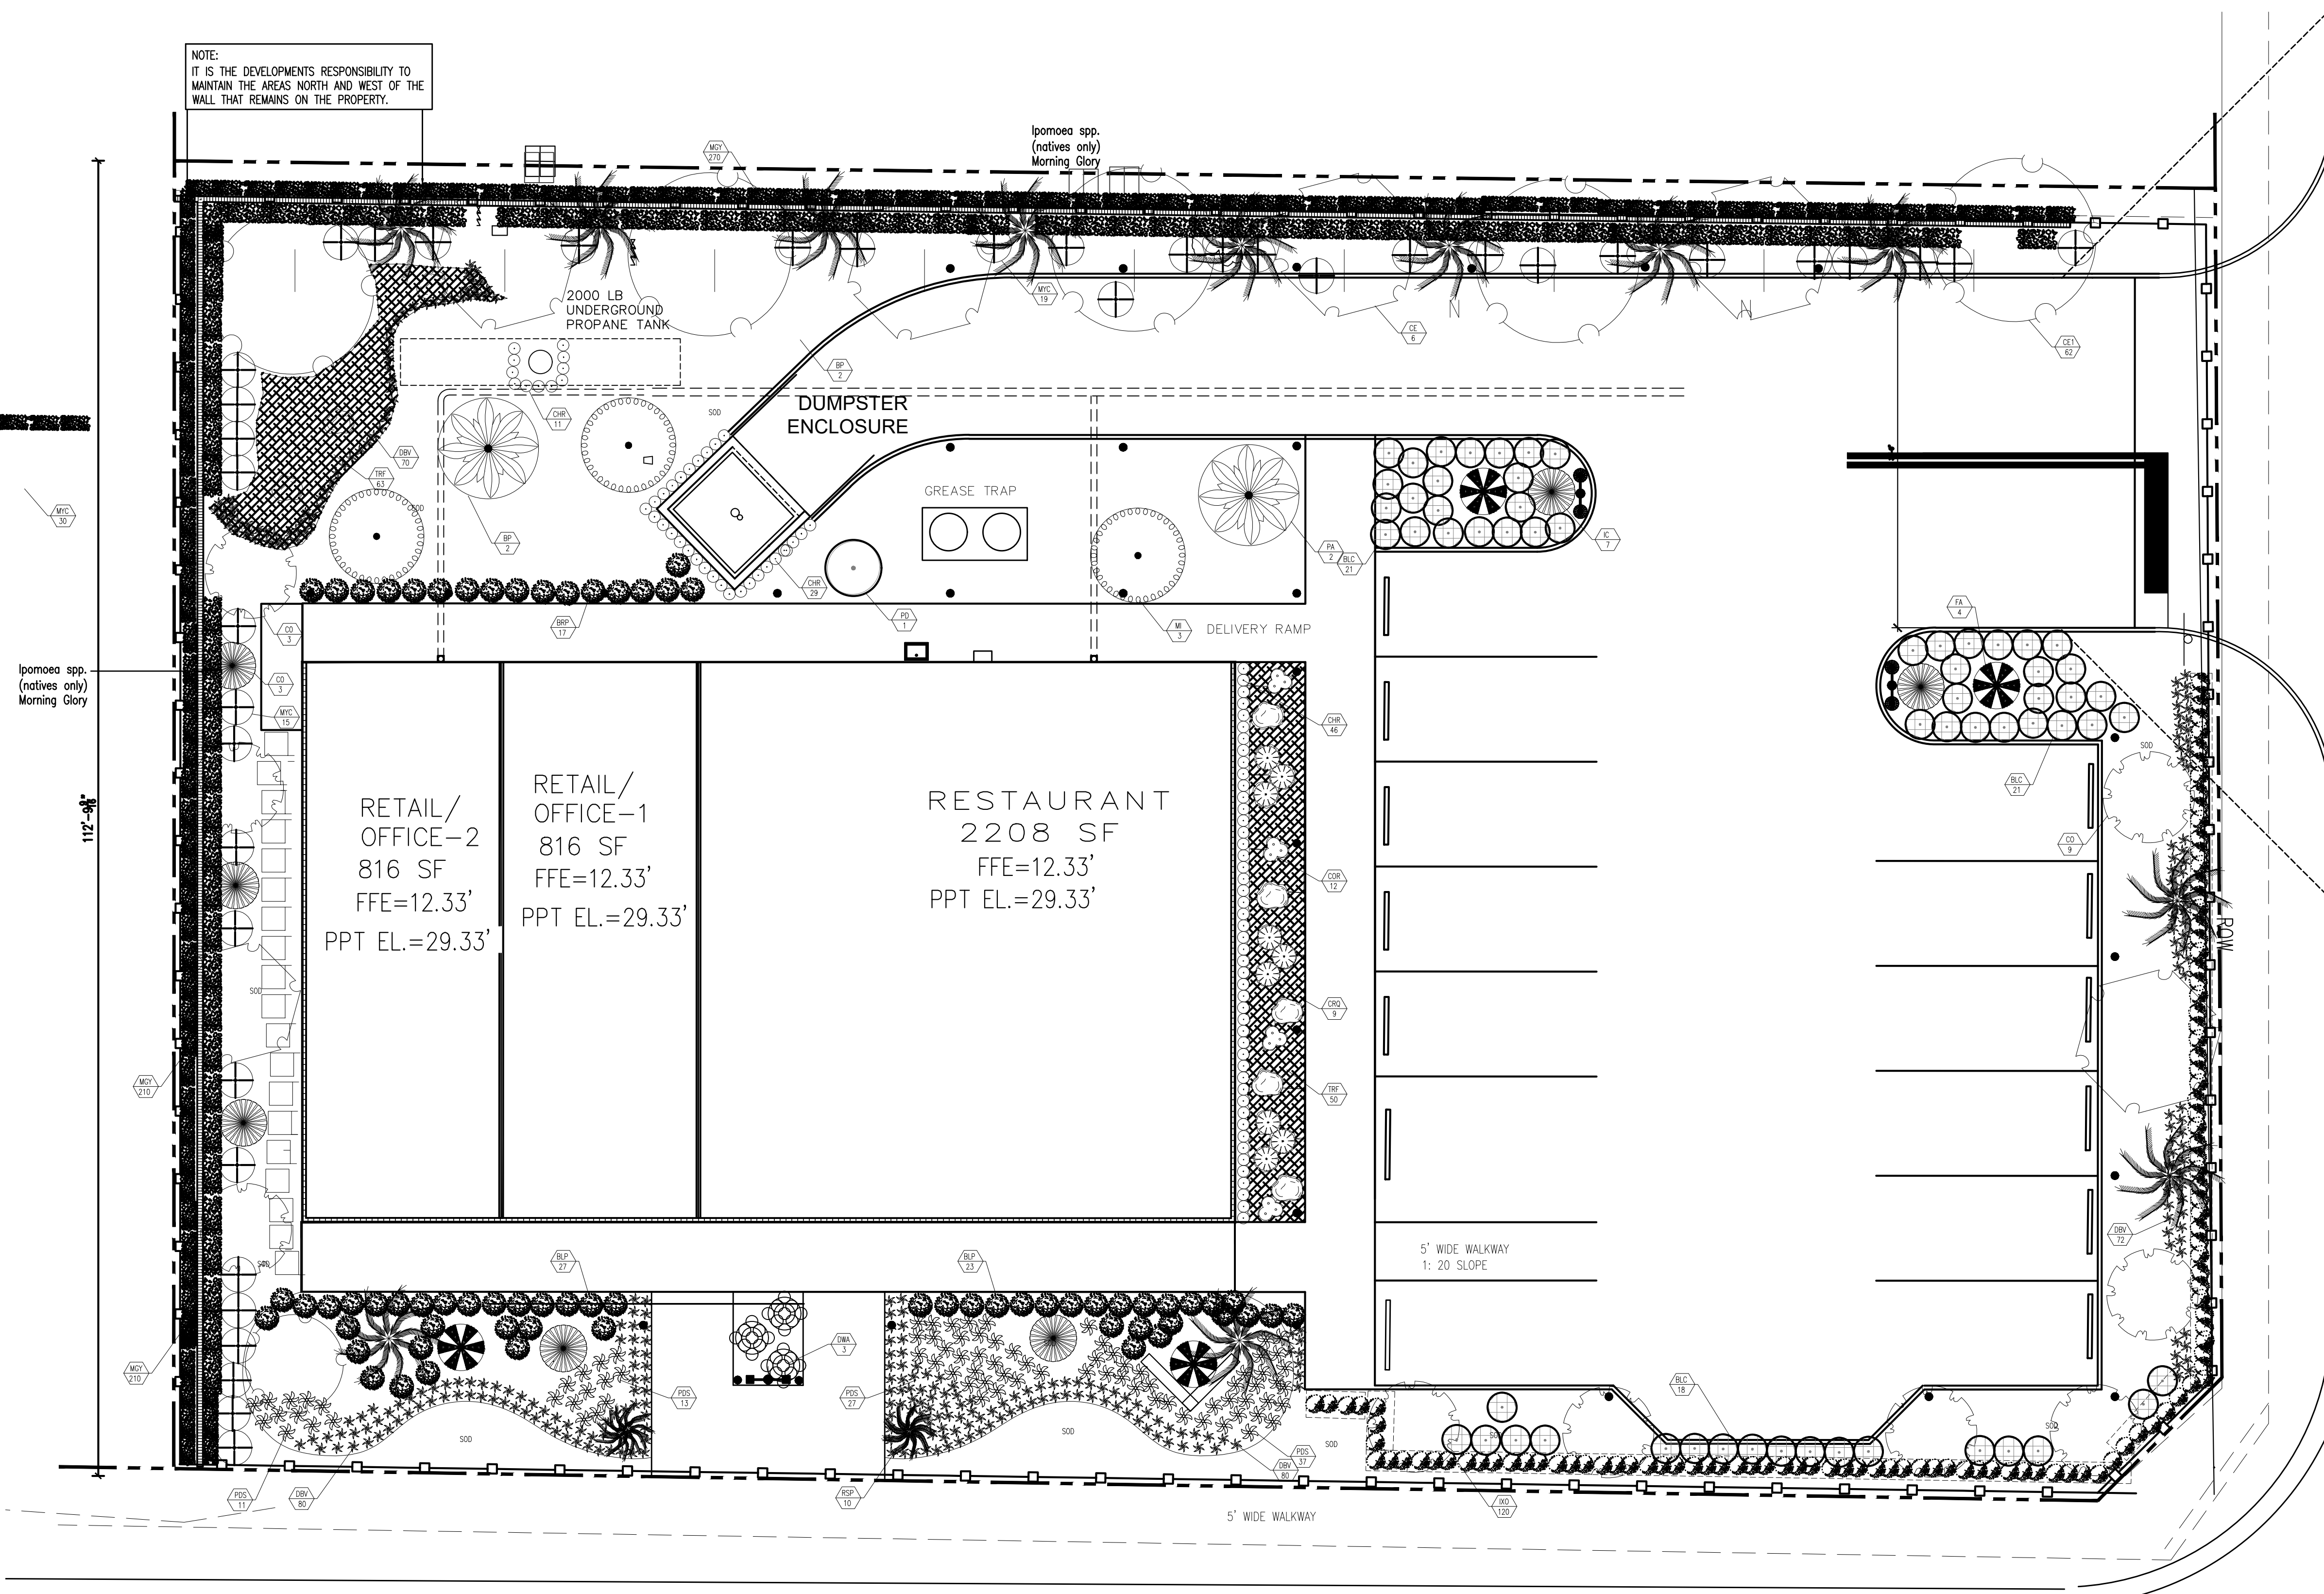

Ipomoea spp.  
(natives only)  
Morning Glory

112'-0"

LANDSCAPING PLAN  
SCALE: 1/8" = 1'-0"

SHADE TREES




GREEN BUTTONWOOD SILVER BUTTONWOOD SKIN LEAF



PIBENIA DOCA MANGIFERA INDICA - INM DOC MH MANGIFERA INDICA - RUSSEL AWOODO

PALM TREES

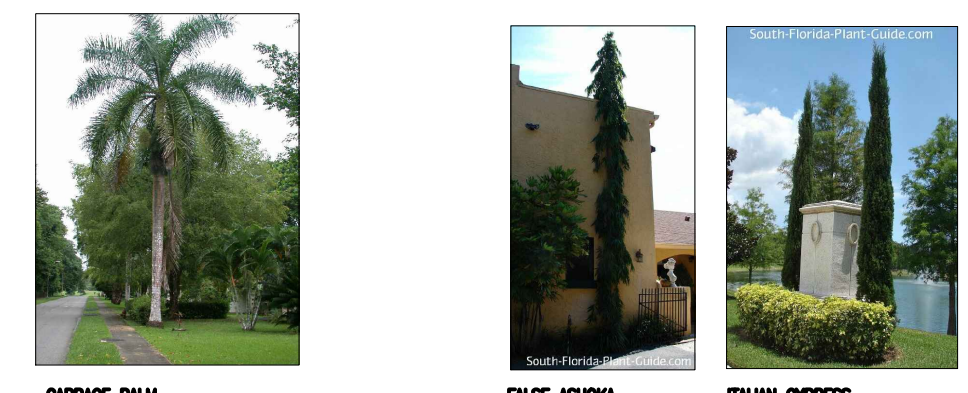

CABBAGE PALM FALSE ASHOKA ITALIAN CYPRESS

ACCENT TREES

SHRUBS AND HEDGES




MIX MYRTLE Ipomoea spp. (natives only) Morning Glory IXORA SPP

GRASSES AND GROUND COVER



DWARF FAKAHATCHEE GRASS RED TIPPED COCCOLIBA PLUMOSA DOUBLE SALVIA MORNING SUNSHINE TI PLANT QUEEN EMMA CROWNIA DWARF BLUE VERONICA DWARF AZALEA BLUE PLUMANGO

**RODRIGUEZ & ANGLIN**  
PROFESSIONAL DESIGN, INC.  
8404 NW 59th STREET  
TAMARAC, FL 33321  
MECHANICAL, PLUMBING, ELECTRICAL,  
FIRE ALARM & FIRE PROTECTION.  
Tel. 305-748-4813  
E-Mail: rha@raeco.com

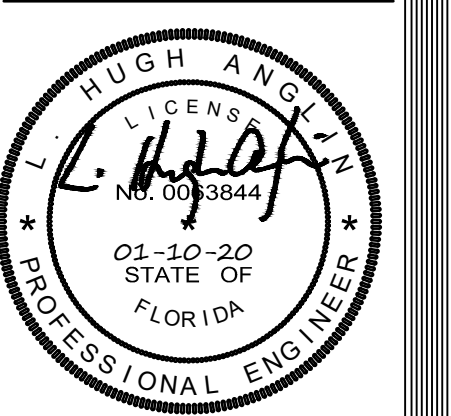

**BUCKLE**  
VANN

Project Name and Address :  
**BLUE LAGOON PLAZA  
AT  
200 WEST BLUE HERON BOULEVARD  
RIVIERA BEACH, FL 33404**

REVISIONS

|                 |          |
|-----------------|----------|
| REVIEW COMMENTS | 11-15-19 |
|-----------------|----------|

SHEET  
**L-1**  
1 OF 2  
PROJECT # RAPD-1801-6

**L-1**