


FPL EVOLUTION HUB

- LI-1 Landscape Index Sheet
- EC-1 Existing Property Line Conditions
- EC-2 Existing Property Line Conditions
- DP-1 Buffer Demolition Plan
- LP-1 Landscape Plan
- LP-2 Landscape Plan
- LP-3 Building Elevation
- LP-4 Landscape Specifications

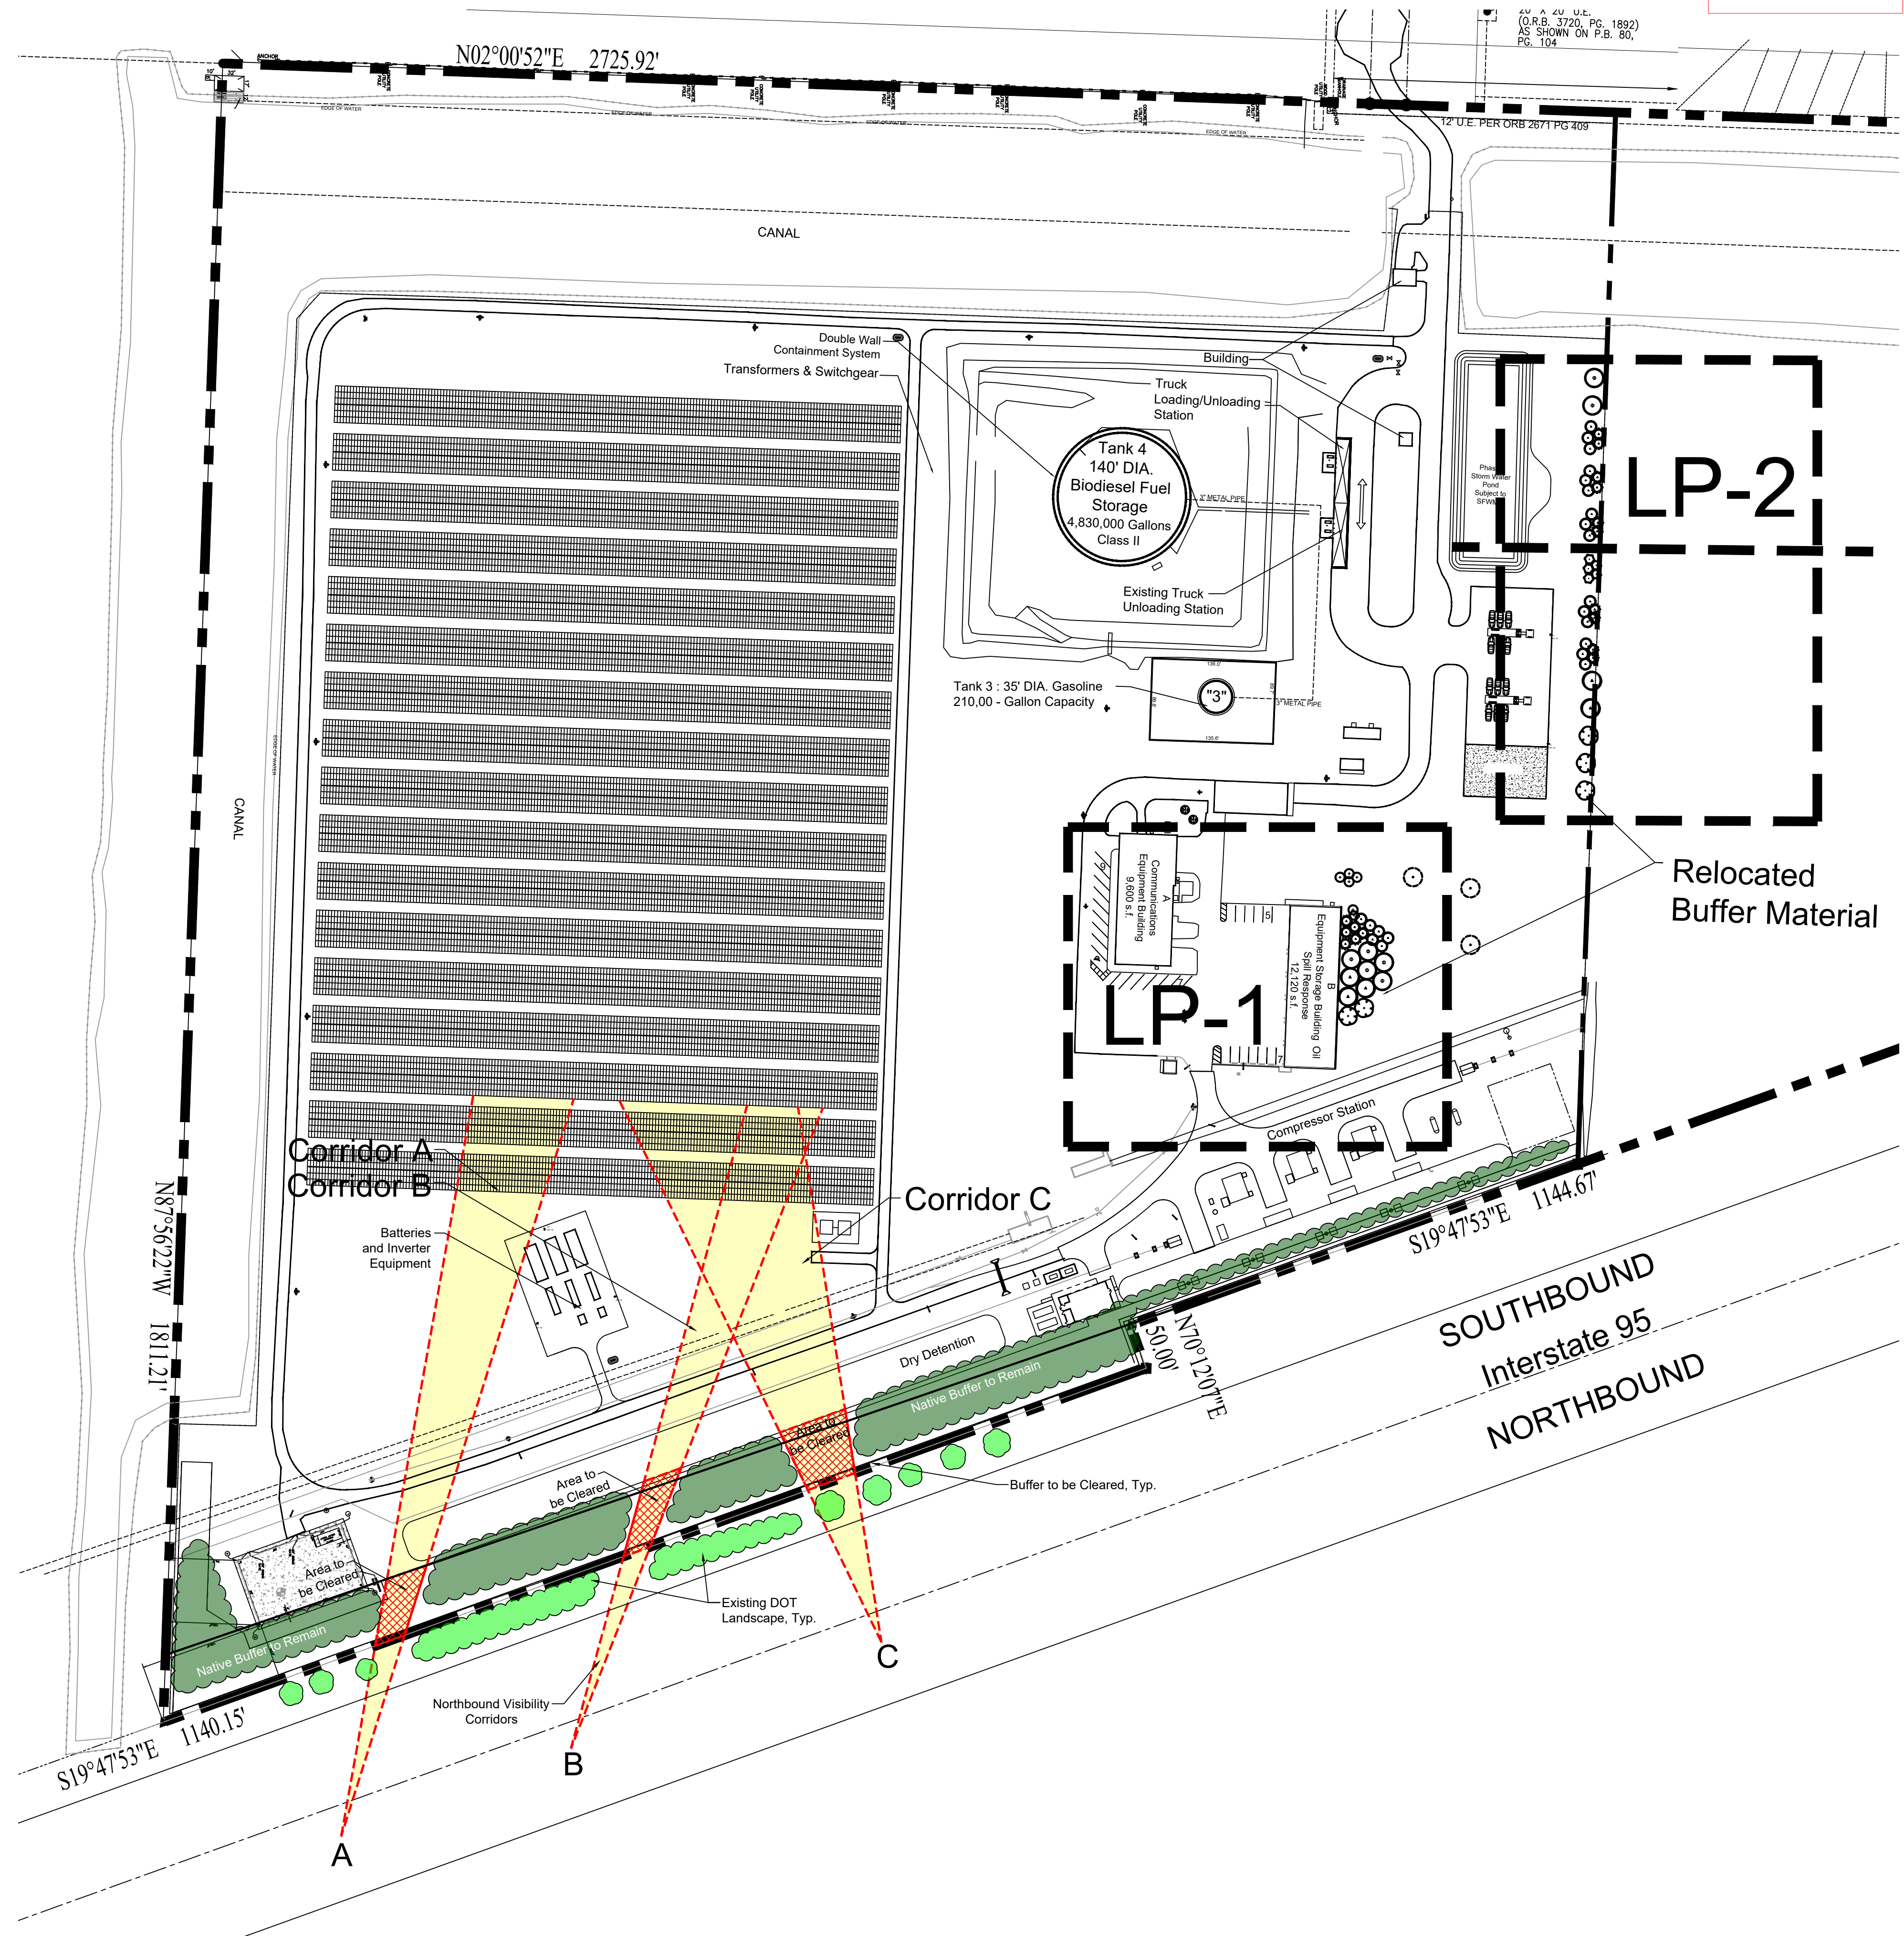

**SCHMIDT
NICHOLS**

LANDSCAPE ARCHITECTURE
AND URBAN PLANNING

1551 N. Flagler Dr, Ste 102
West Palm Beach, FL 33401
Phone: 561.684.6141
Email: info@snlandplan.com
Website: www.snlandplan.com
License No: LC26000232

FPL Evolution Hub

Riviera Beach, Florida

Date: 12/03/20
Scale: 1" = 100'-0"
Design By: AM
Drawn By: AM
Checked By: JS
File No. 457.03A
Job No. 20-52

REVISIONS / SUBMISSIONS

DATE	DESCRIPTION
02/18/21	Resubmittal

NOT VALID WITHOUT THE SIGNATURE AND ORIGINAL RAISED SEAL OF A FLORIDA LICENSED LANDSCAPE ARCHITECT.

Printed name: LA 6667416
FLORIDA REGISTRATION NO. LA 0001638

Landscape Index

