


PLANT LIST

ACCENT/FLOWERING TREE	CODE	QTY	BOTANICAL / COMMON NAME
	CS	10	Conocarpus erectus sericeus / Silver Button Wood Single Straight Trunk
	LIZ	5	Lagerstroemia indica 'Natchez' / Natchez Crape Myrtle Single Straight Trunk, Min 5' CT
CANOPY TREES			
	CL	3	Clusia rosea / Autograph Tree Standard Form, Matched
	IC	3	Ilex cassine / Dahoon Holly Single Straight Trunk, Full to Base is Not Acceptable
	QV	1	Quercus virginiana / Southern Live Oak Single Straight Trunk, Min. 5' CT, No Low Crotch
PALM TREES			
	SP	12	Sabal palmetto / Sabal Palm Slick Trunks, Hurricane Cut, Stagger Heights 4' in Groups
SHRUBS			
	CHI	146	Chrysobalanus icaco / Coco Plum Full To Base, Small Shrubs
	CL3	43	Clusia guttifera / Small-Leaf Clusia Full to Base, Large Shrubs
SHRUB AREAS			
	HPC	121	Hamelia patens 'Compacta' / Dwarf Firebush Full, Small Shrubs
	MUC	81	Muhlenbergia capillaris / Pink Muhly Full, Small Shrubs
	PHB	29	Philodendron bipinnatifidum / Selloum Full
	TF1	60	Tripsacum floridanum / Dwarf Fakahatchee Grass Full, Medium Shrubs
GROUND COVERS			
	FMG	74	Ficus microcarpa 'Green Island' / Green Island Ficus Full to Base
	JBR	37	Juniperus horizontalis 'Blue Rug' / Blue Rug Juniper Full
	LEG	933	Liriope muscari 'Evergreen Giant' / Evergreen Giant Liriope Full, Groundcover
	SOD A	3,452 sf	Stenotaphrum secundatum / St. Augustine Grass Solid Sod, Stagger Seams, Field Verify Sod Areas Prior To Bid, Sod All Disturbed Areas
	SOD OS	2,246 sf	Stenotaphrum secundatum / St. Augustine Grass Offsite Sod, Solid Sod, Stagger Seams, Field Verify Sod Areas Prior To Bid, Sod All Disturbed Areas
	TAM	1,291	Trachelospermum asiaticum 'Minima' / Minima Jasmine Trailing

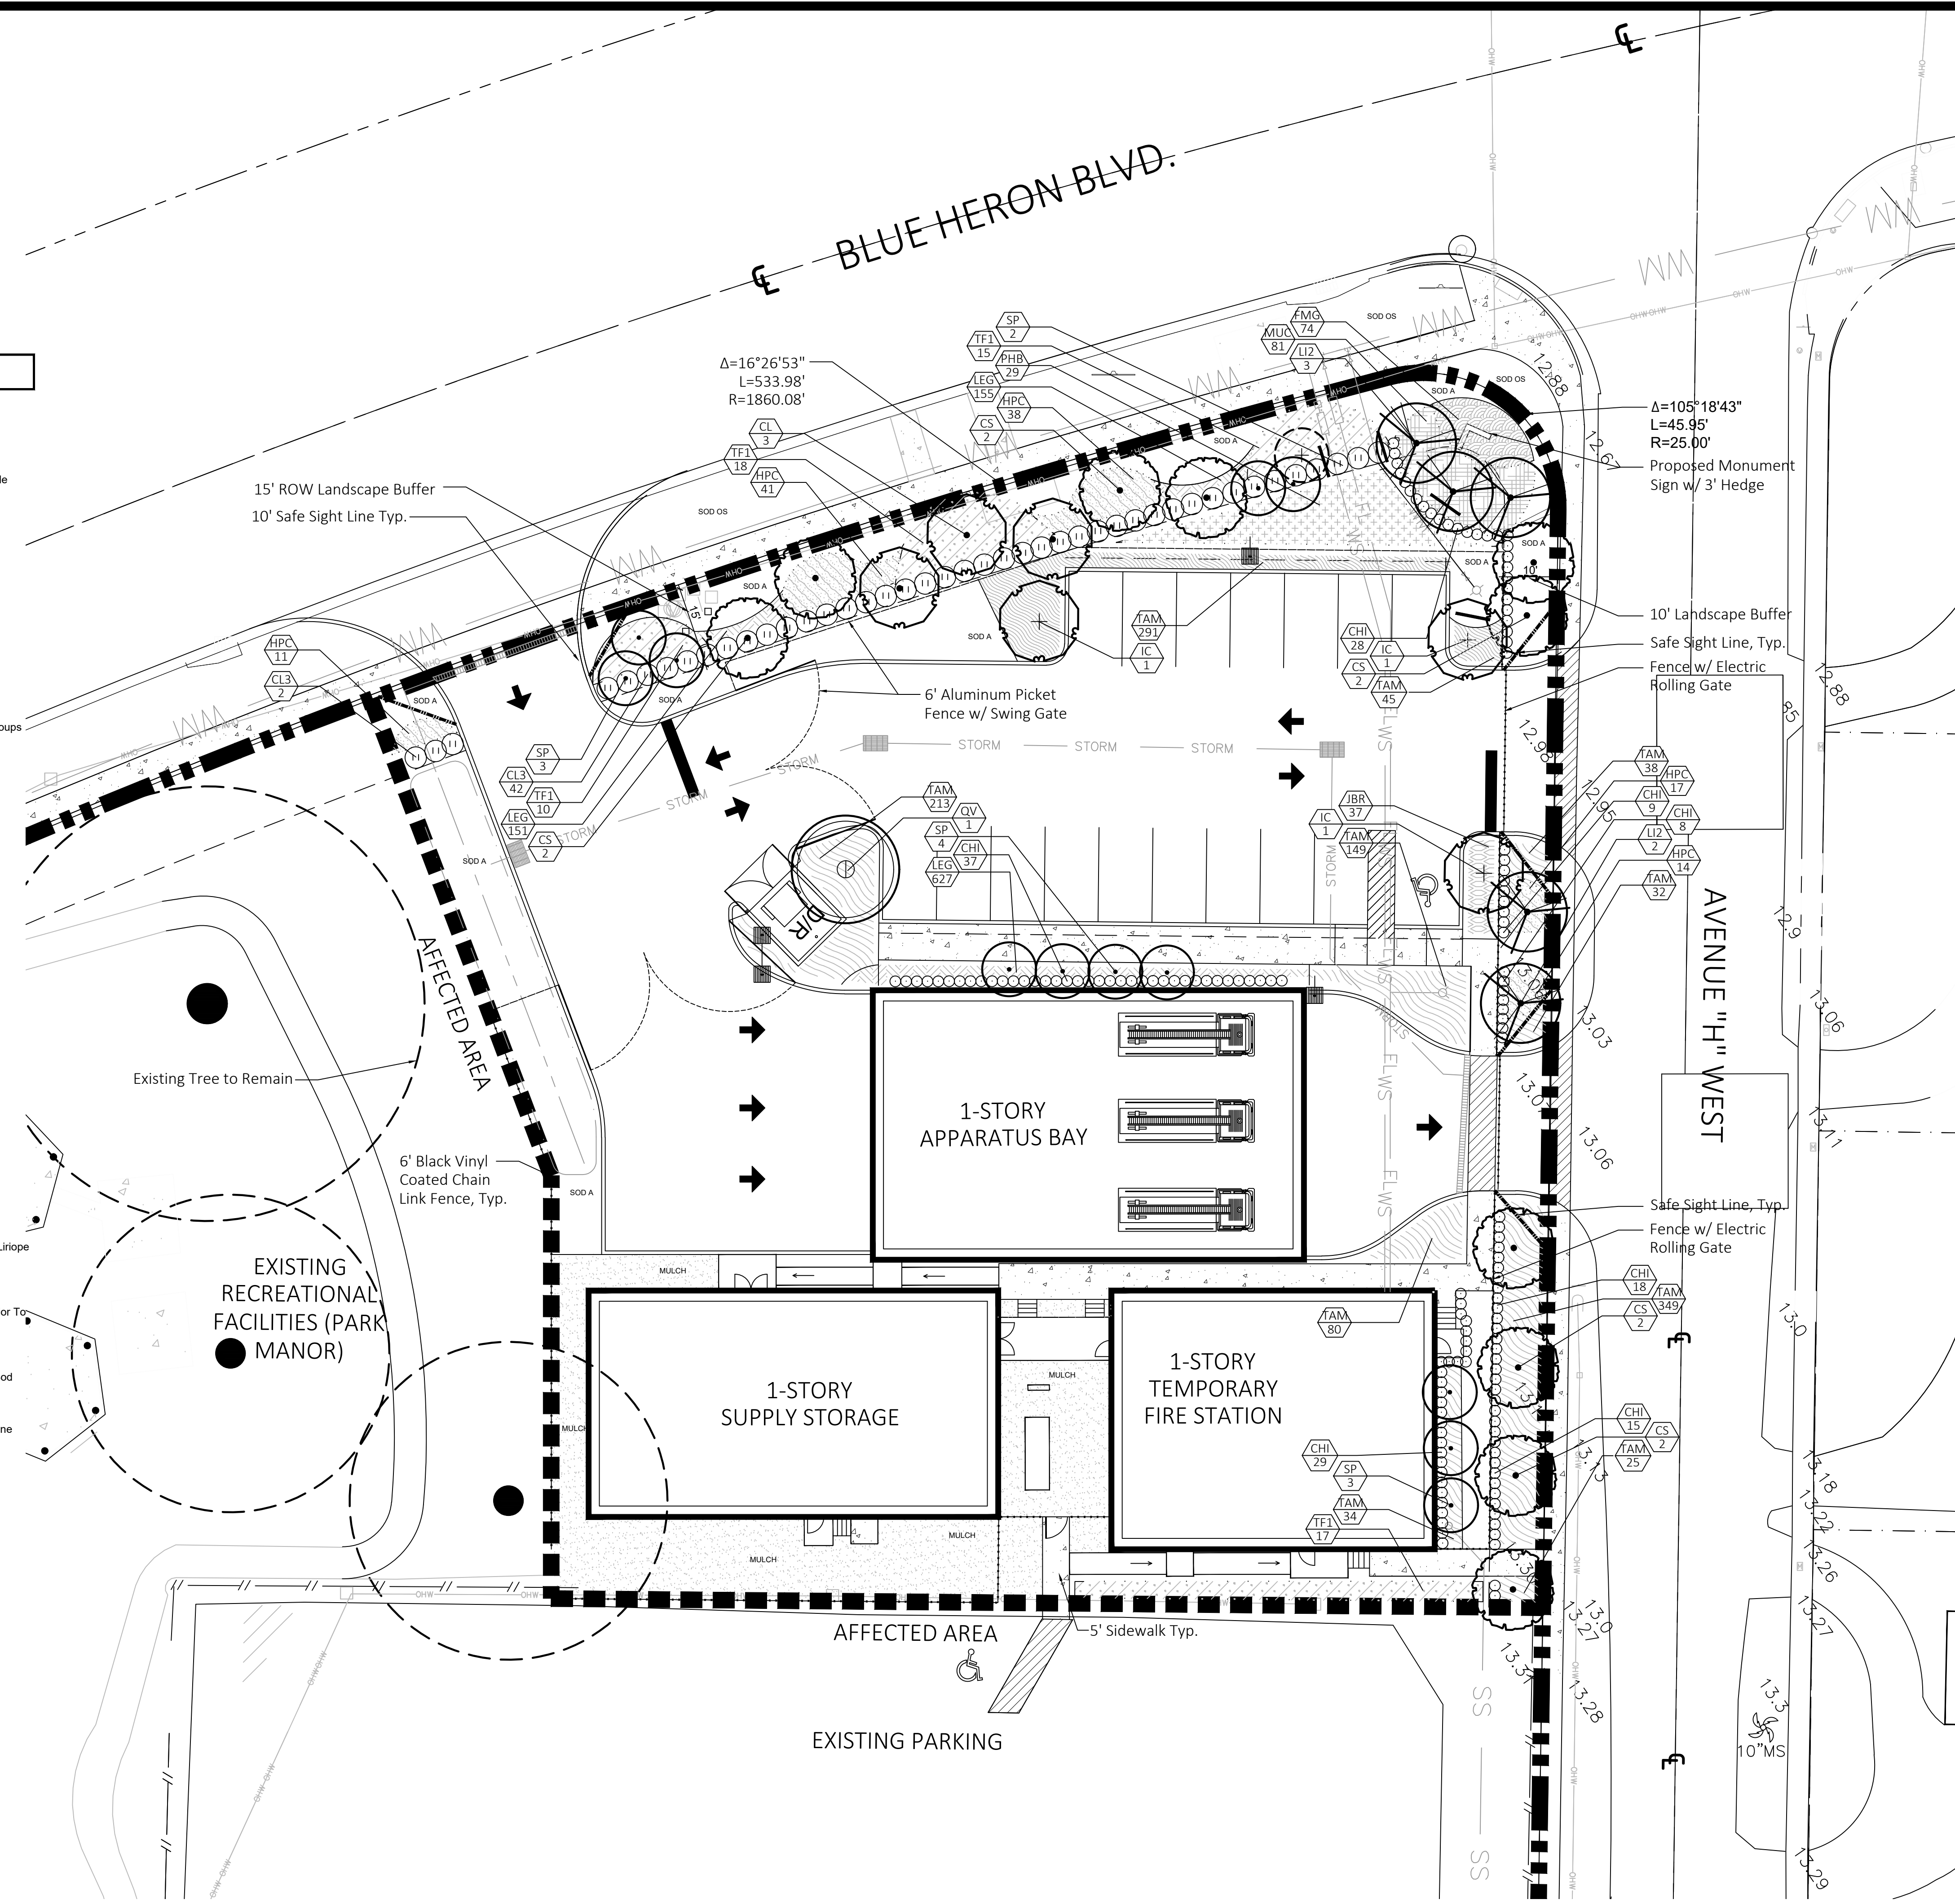

**Temporary FS 87
at Wells Res 21-21**
The City of Riviera Beach, Florida

Date:	05/03/21
Scale:	1" = 16'-0"
Design By:	MLD
Drawn By:	MLD
Checked By:	JES
File No.	1020.01
Job No.	20-08

REVISIONS / SUBMISSIONS	
06/02/21	Resubmittal

NOT VALID WITHOUT THE SIGNATURE AND ORIGINAL RAISED SEAL OF A FLORIDA LICENSED LANDSCAPE ARCHITECT.

811
Know what's below.
Call before you dig.

Scale 1" = 16'-0"

North