




Know what's below. Call before you dig.




SCHMIDT NICHOLS LANDSCAPE ARCHITECTURE AND URBAN PLANNING

1551 N. Flagler Dr, Ste 102 West Palm Beach, FL 33401 Phone: 561.684.6141 Email: info@snlandplan.com Website: www.snlandplan.com License No: LC26000232


Temporary FS 87 at Wells Res 21-21 The City of Riviera Beach, Florida

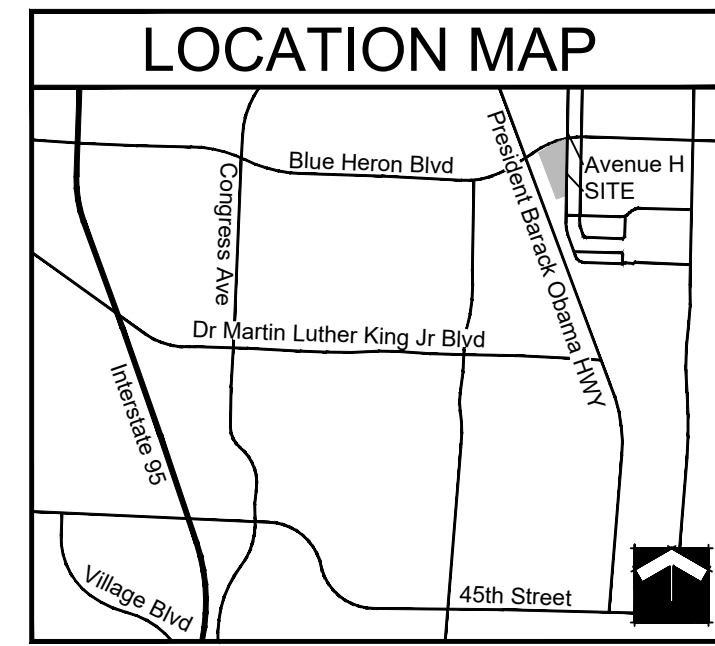

PLANT LIST table with columns: ACCENT/FLOWERING TREE, CODE, QTY, BOTANICAL / COMMON NAME, CALIPER, HEIGHT, SPREAD, CLEAR TRUNK, WATER USAGE, STATUS. Includes icons for various tree and shrub types.

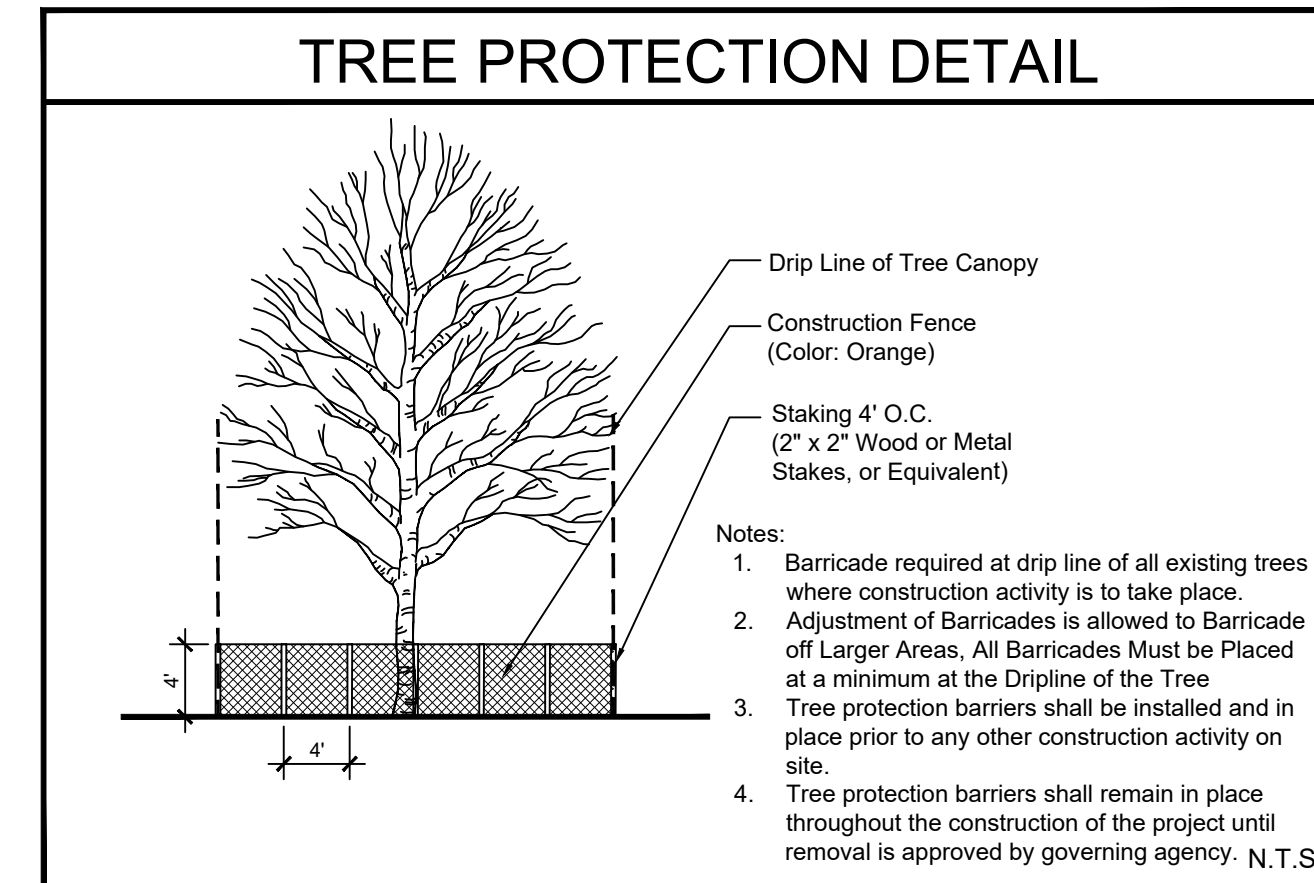

LANDSCAPE NOTES table with 15 numbered notes detailing easement, landscaping, and installation requirements.

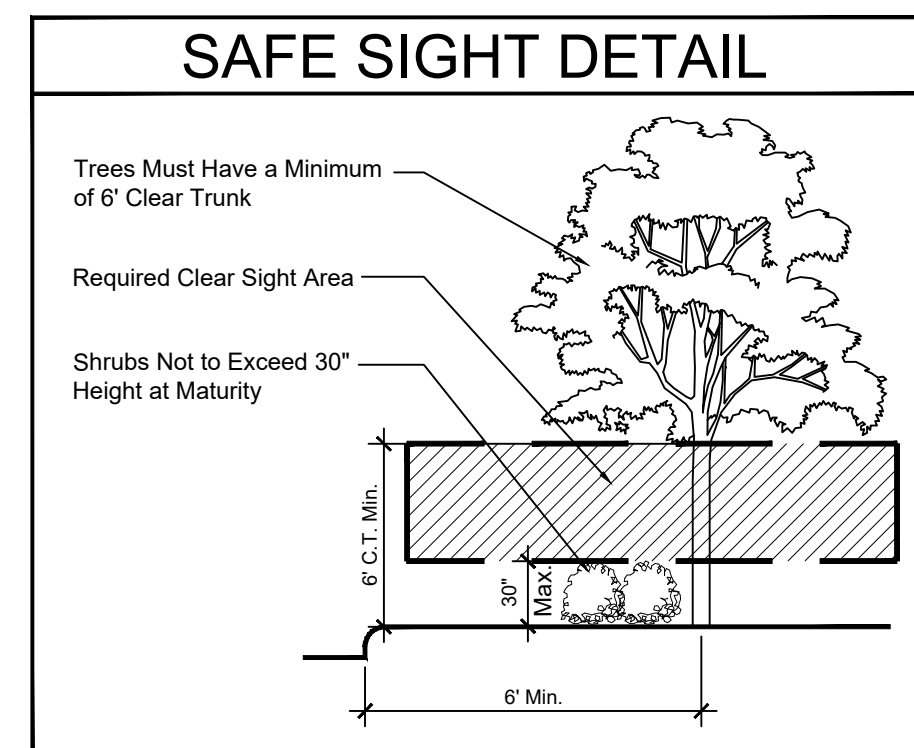

LANDSCAPE REQUIREMENTS CHART table with sections: BUFFERS, TREES, SHRUBS, GROUND COVER, INTERIOR, and OVERALL. Includes sub-tables for requirements and provided quantities.

\* Less out Accessways + Overhead Lines Restrict Tree Species to Small Species/Palms per FPL Guidelines

Table with Date: 05/03/21, Scale: NTS, Design By: MLD, Drawn By: MLD, Checked By: JES, File No: 1020.01, Job No: 20-08

REVISIONS / SUBMISSIONS table with one entry: 06/02/21 Resubmittal

NOT VALID WITHOUT THE SIGNATURE AND ORIGINAL RAISED SEAL OF A FLORIDA LICENSED LANDSCAPE ARCHITECT.

Printed name: LA 6667416 FLORIDA REGISTRATION NO. LA 0001638

Landscape Notes

LP-2 of 3